



比例: 1:10000

注:
 1、本图尺寸及里程标高均以米计;
 2、图中横向比例为1:10000, 竖向比例为1:4000。

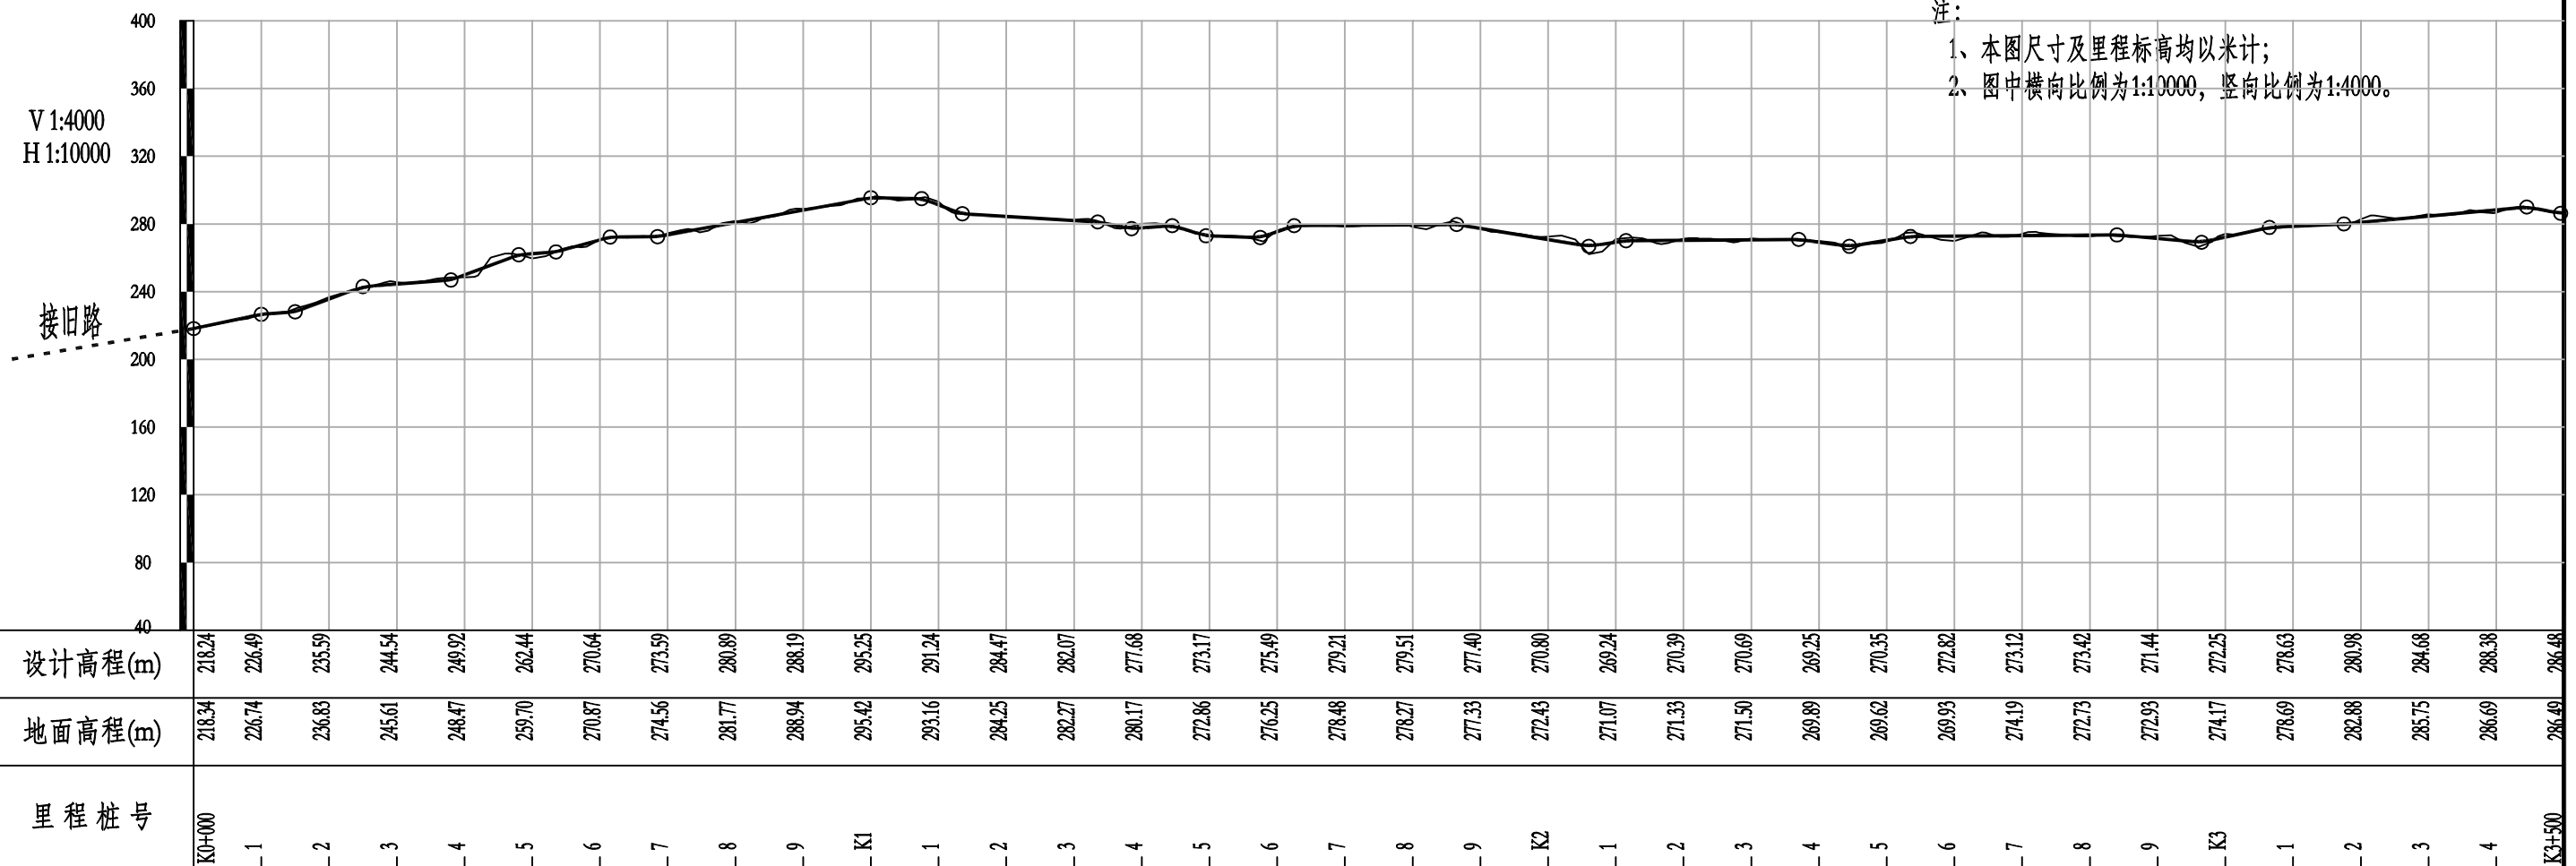


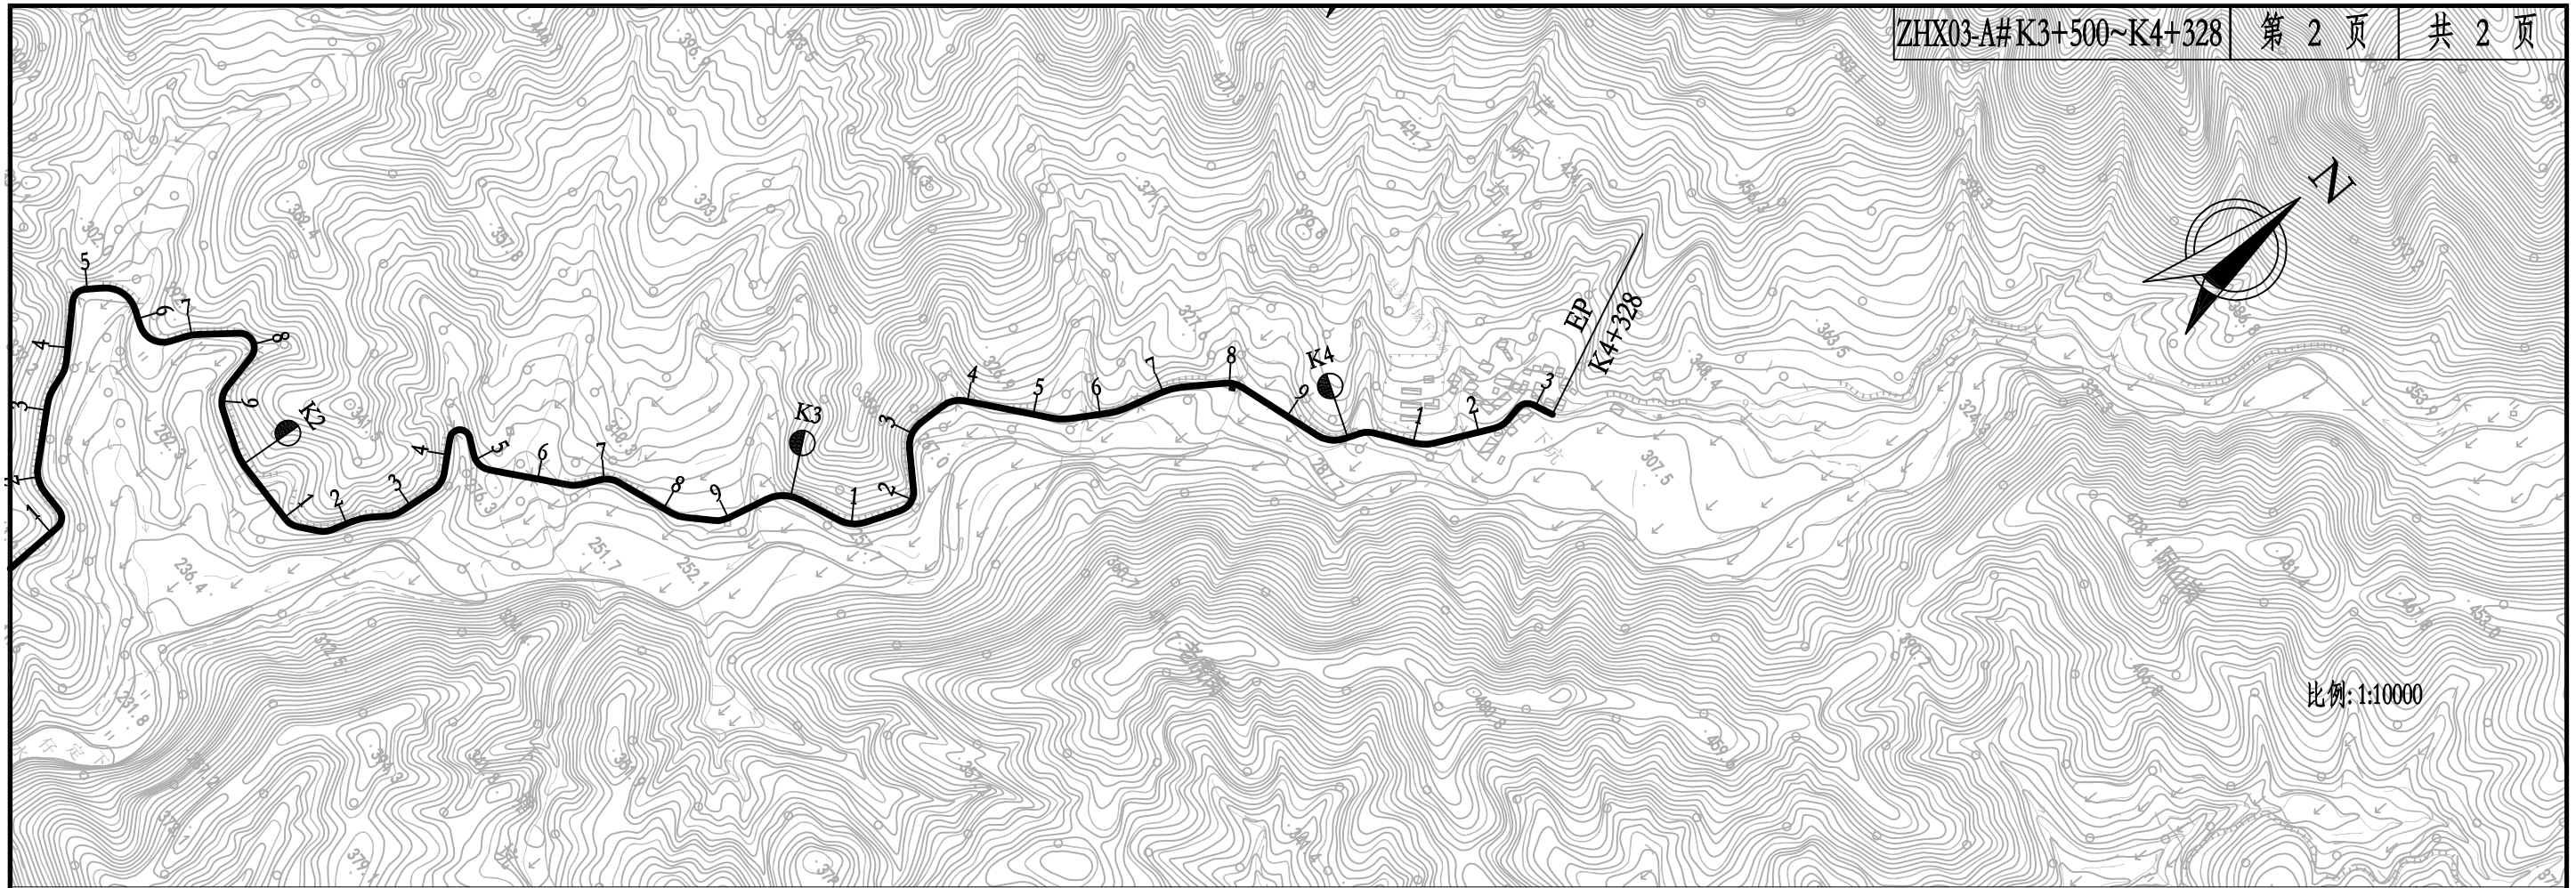


比例:1:10000

注:


- 1、本图尺寸及里程标高均以米计;
- 2、图中横向比例为1:10000, 竖向比例为1:4000。


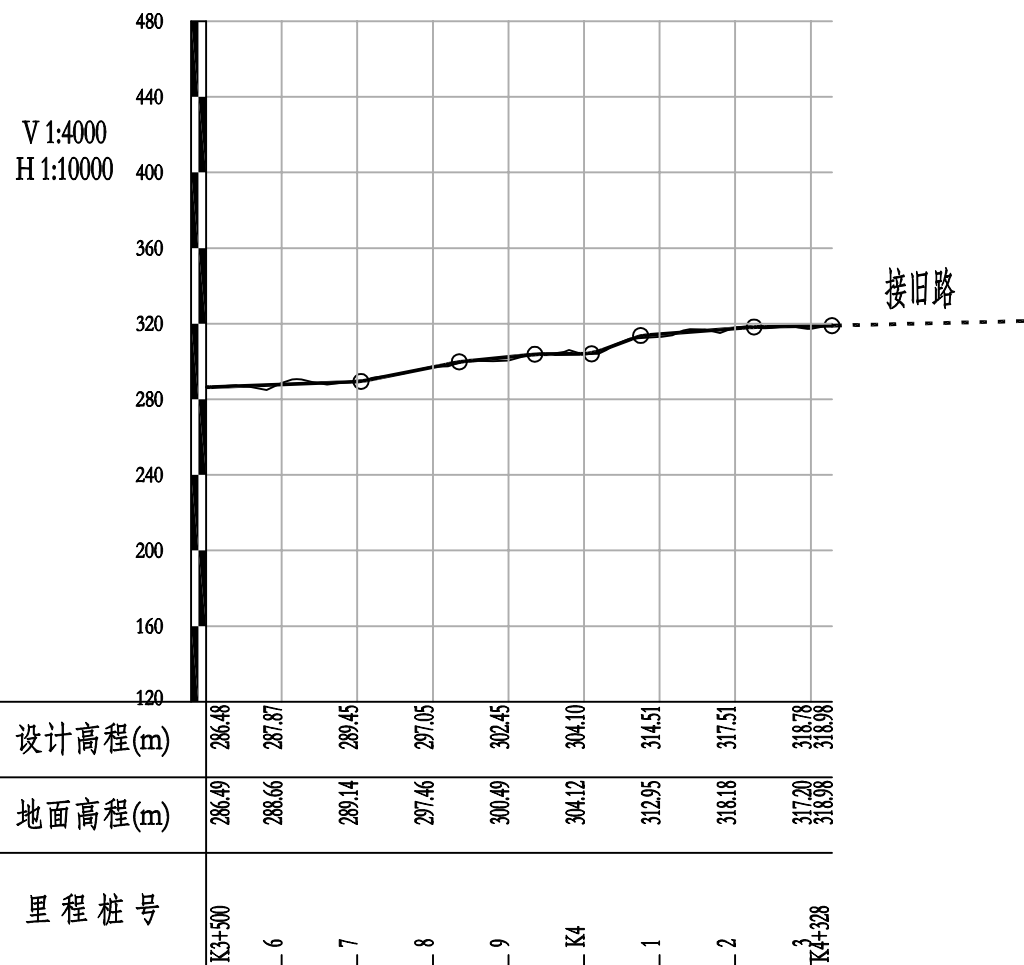


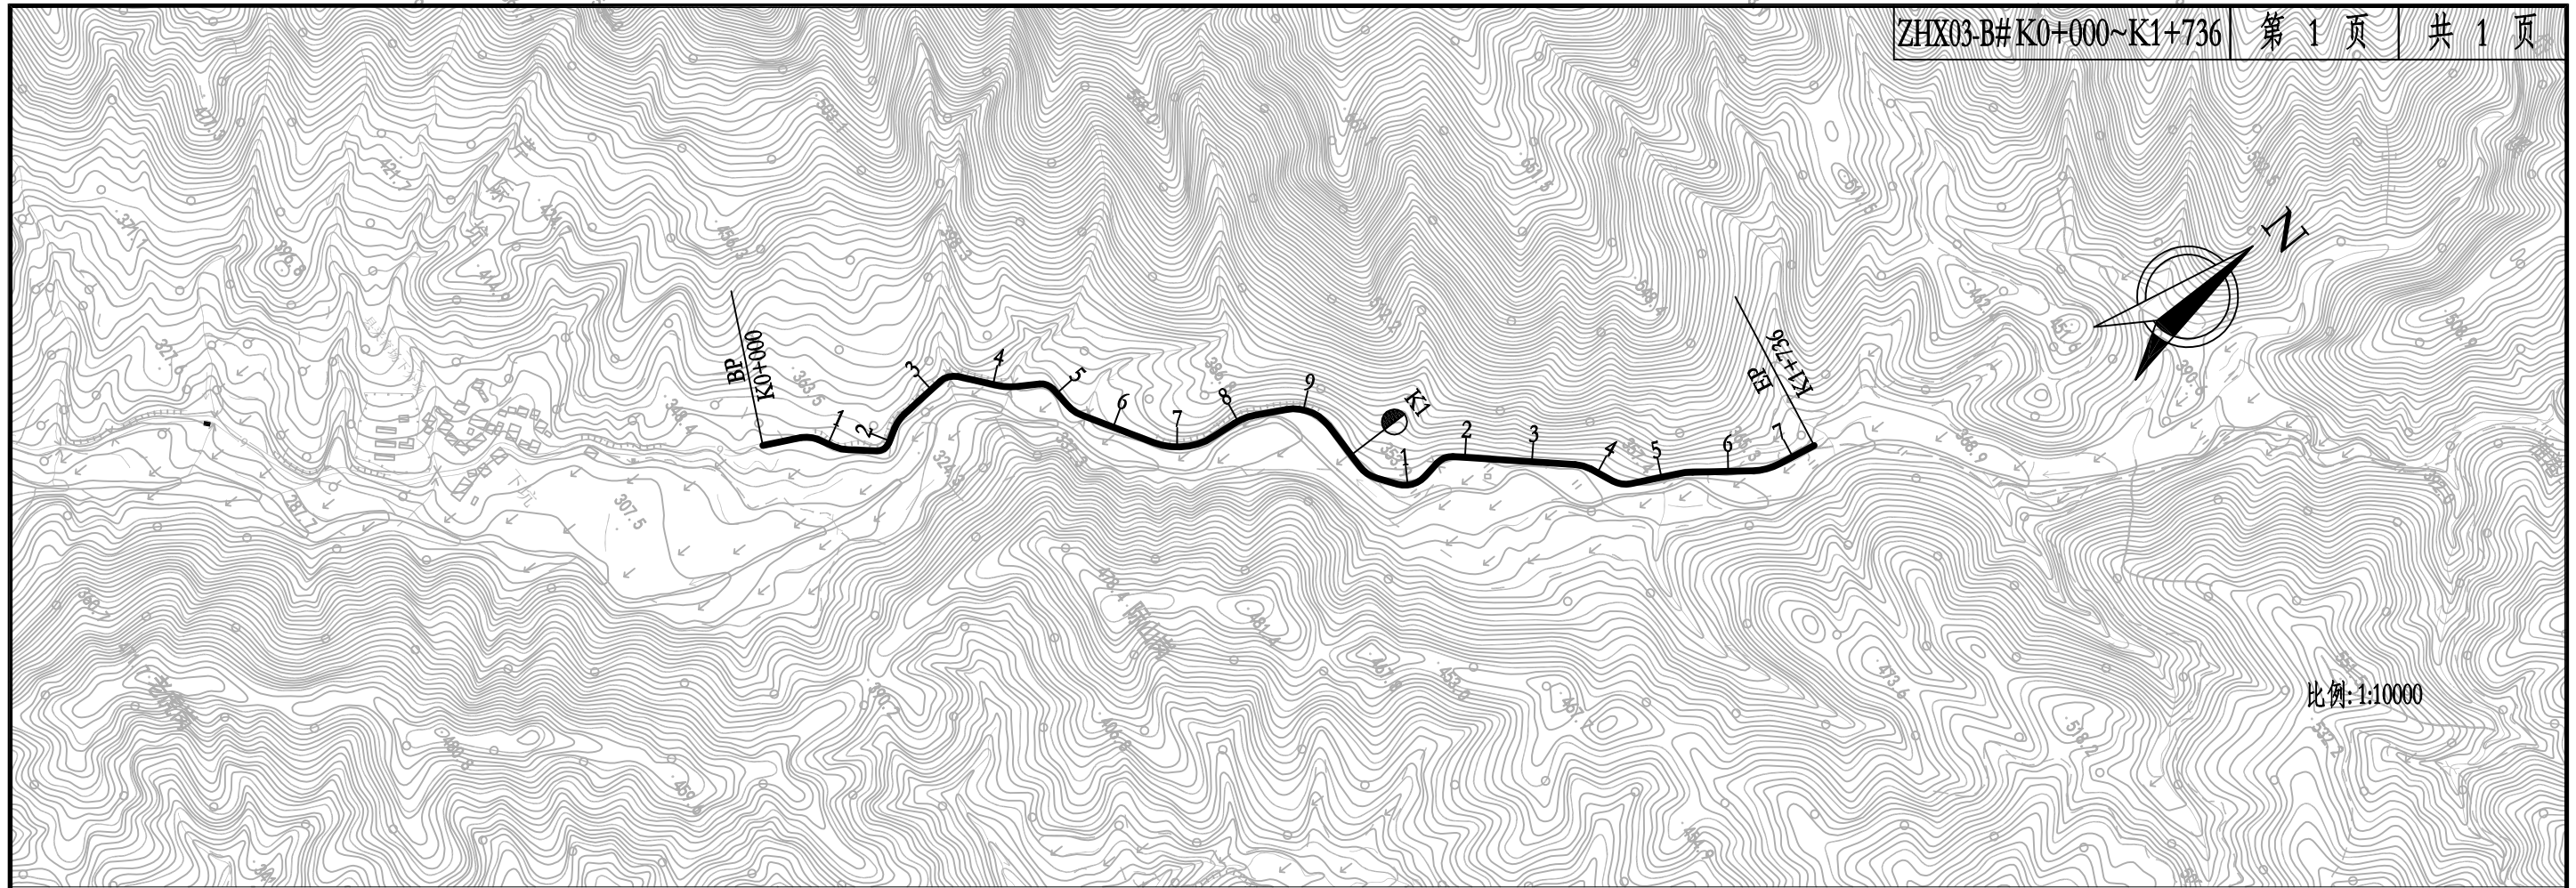

注：
 1、本图尺寸及里程标高均以米计；
 2、图中横向比例为1:10000，竖向比例为1:4000。


V 1:4000
 H 1:10000

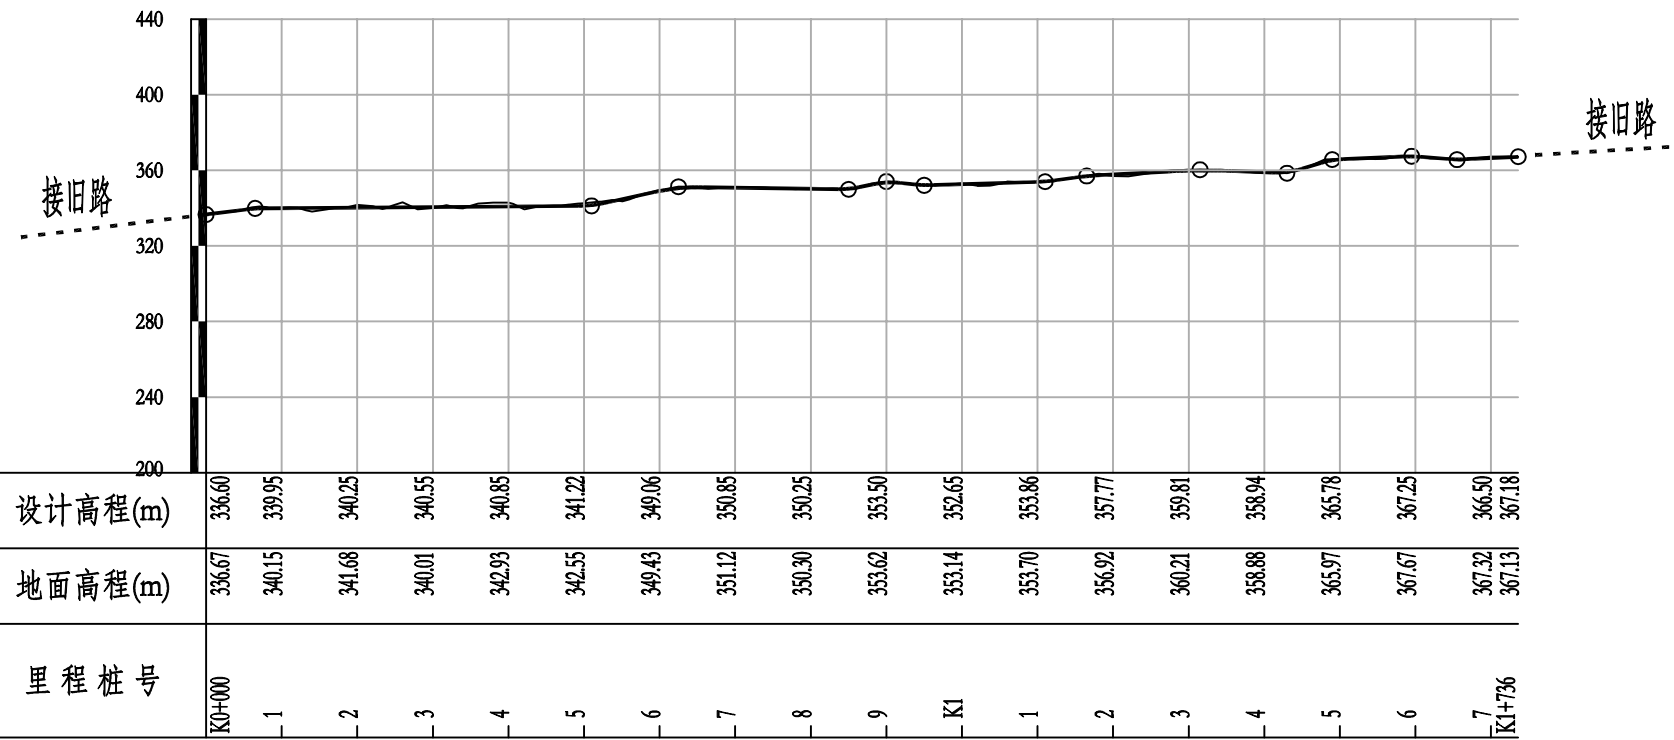

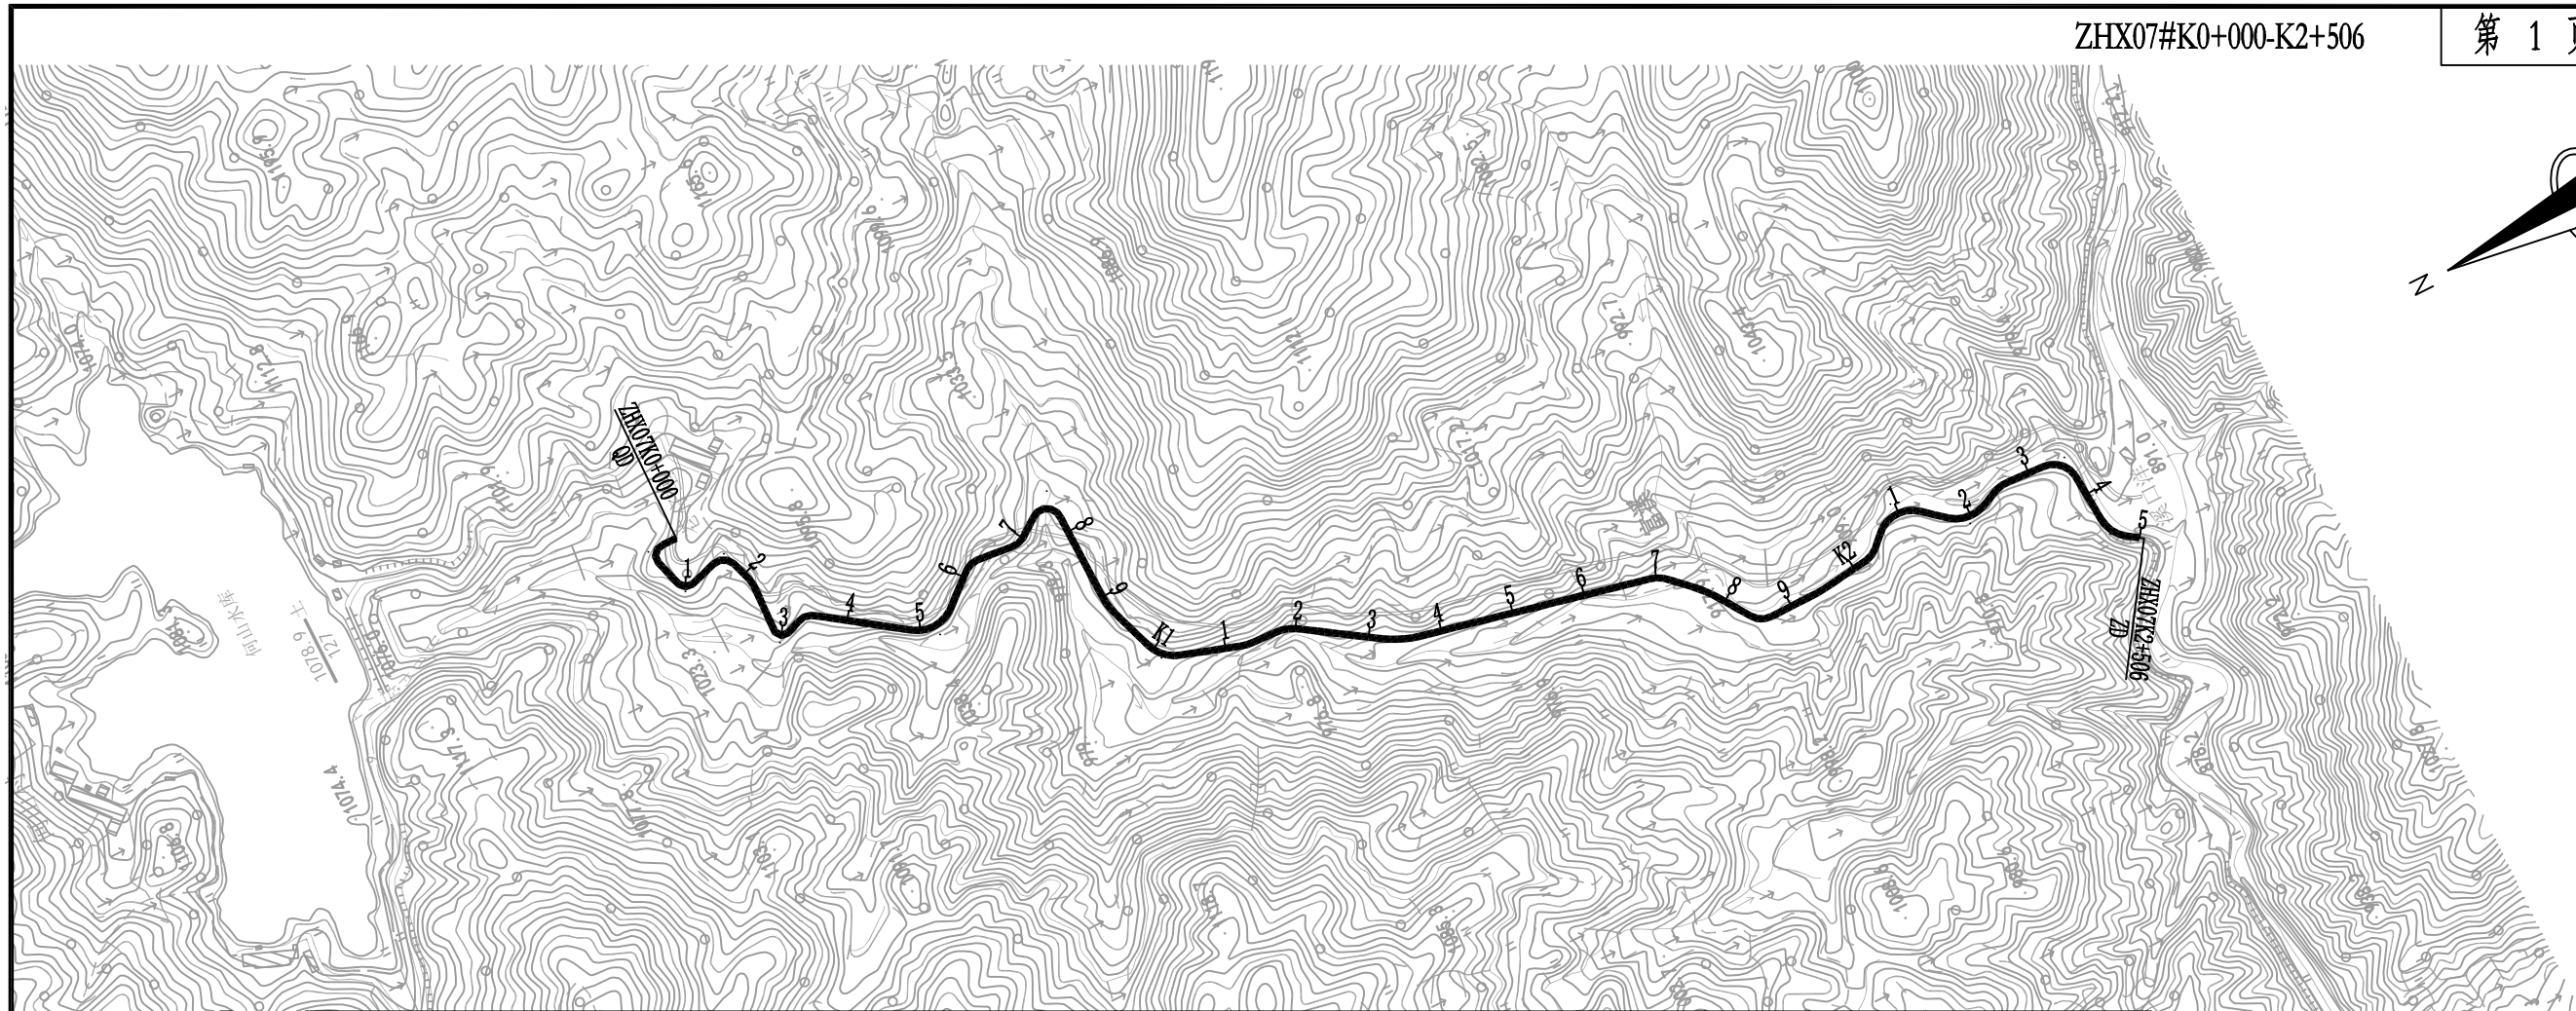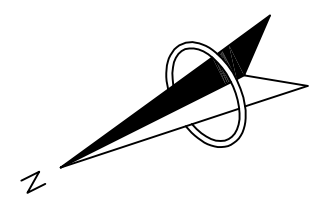


比例: 1:10000


注:
 1、本图尺寸及里程标高均以米计;
 2、图中横向比例为1:10000, 竖向比例为1:4000;

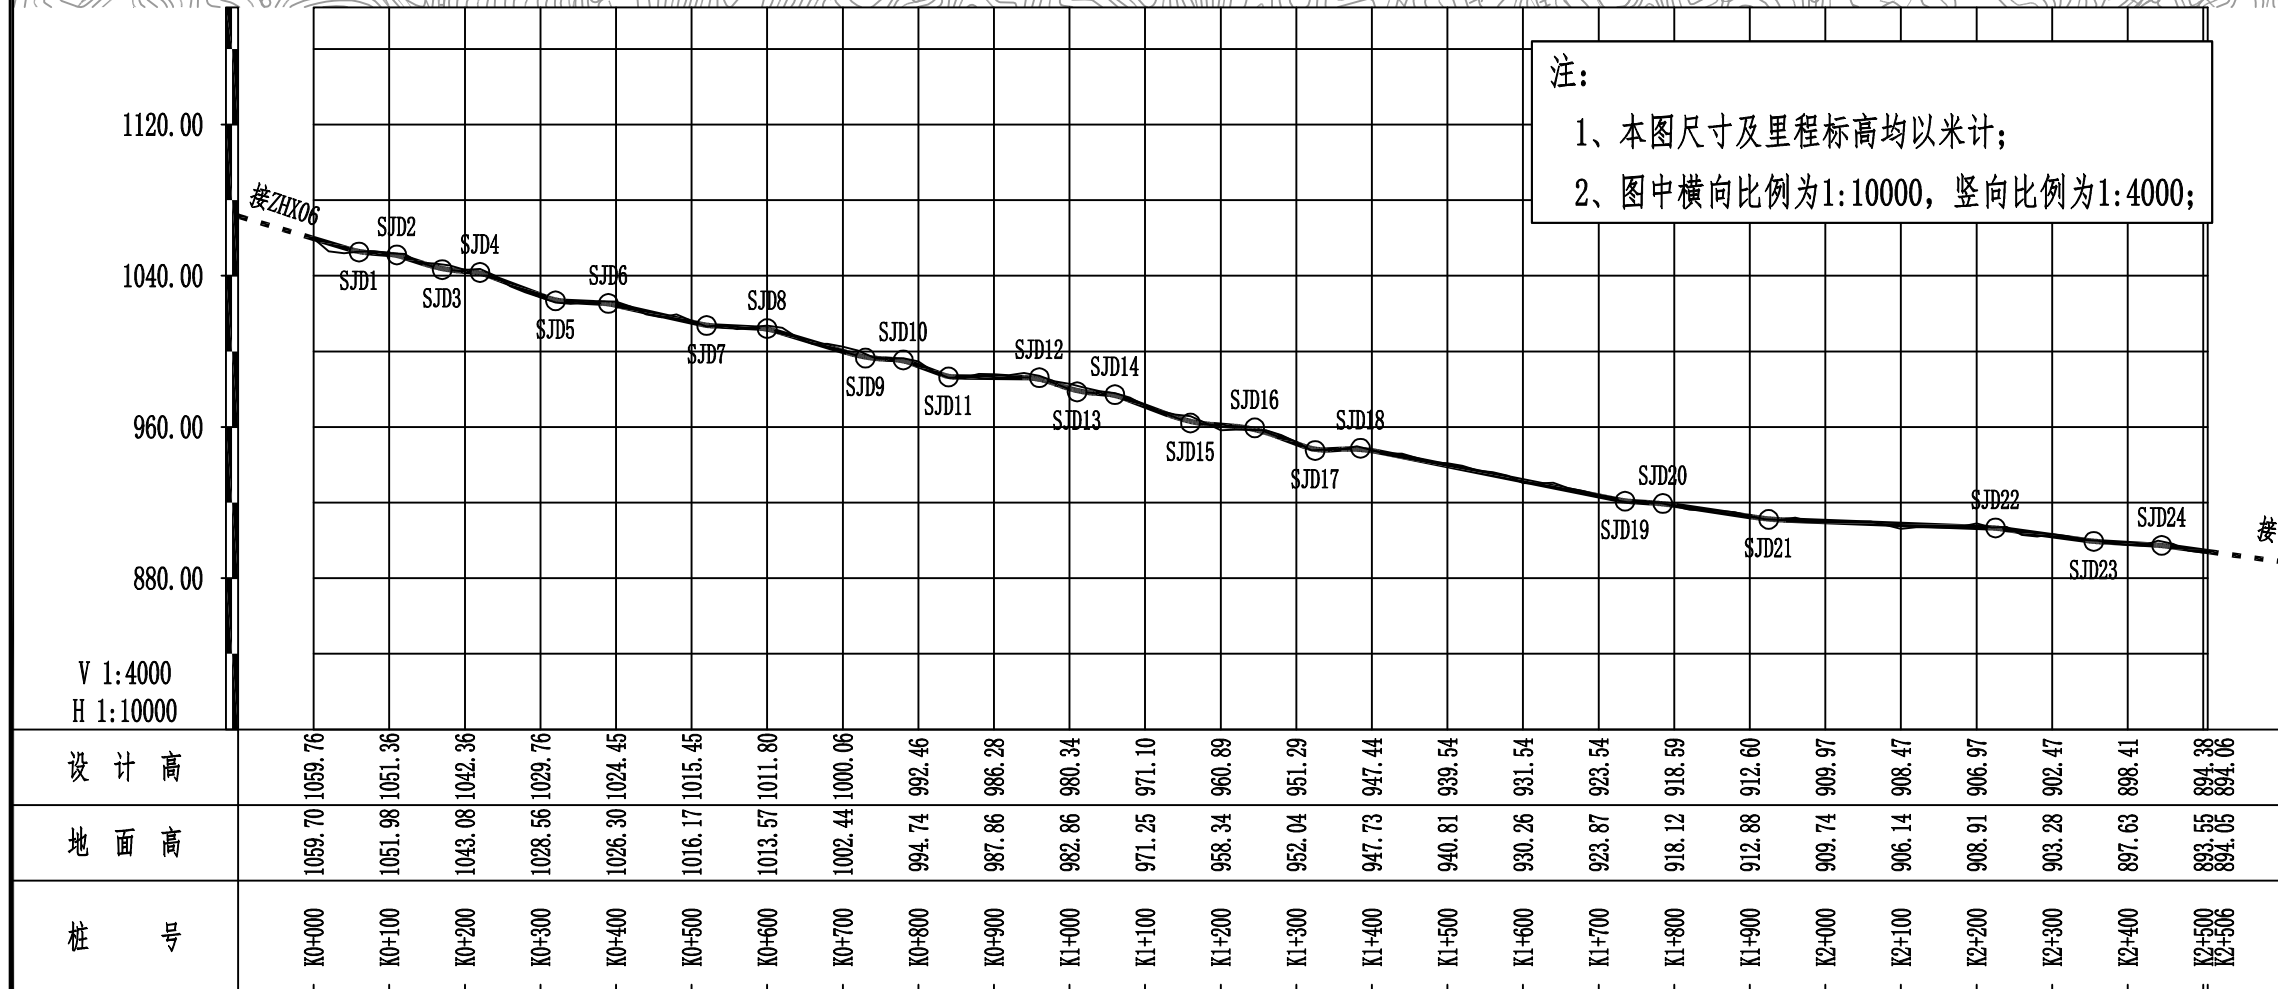


设计高	1059.76	1051.36	1042.36	1029.76	1024.45	1015.45	1011.80	1000.06	992.46	986.28	980.34	971.10	960.89	951.29	947.44	939.54	931.54	923.54	918.59	912.60	909.97	908.47	906.97	902.47	898.41	894.38	894.06
地面高	1059.70	1051.98	1043.08	1028.56	1026.30	1016.17	1013.57	1002.44	994.74	987.86	982.86	971.25	958.34	952.04	947.73	940.81	930.26	923.87	918.12	912.88	909.74	906.14	908.91	903.28	897.63	893.55	894.05
桩号	K0+000	K0+100	K0+200	K0+300	K0+400	K0+500	K0+600	K0+700	K0+800	K0+900	K1+000	K1+100	K1+200	K1+300	K1+400	K1+500	K1+600	K1+700	K1+800	K1+900	K2+000	K2+100	K2+200	K2+300	K2+400	K2+500	K2+506

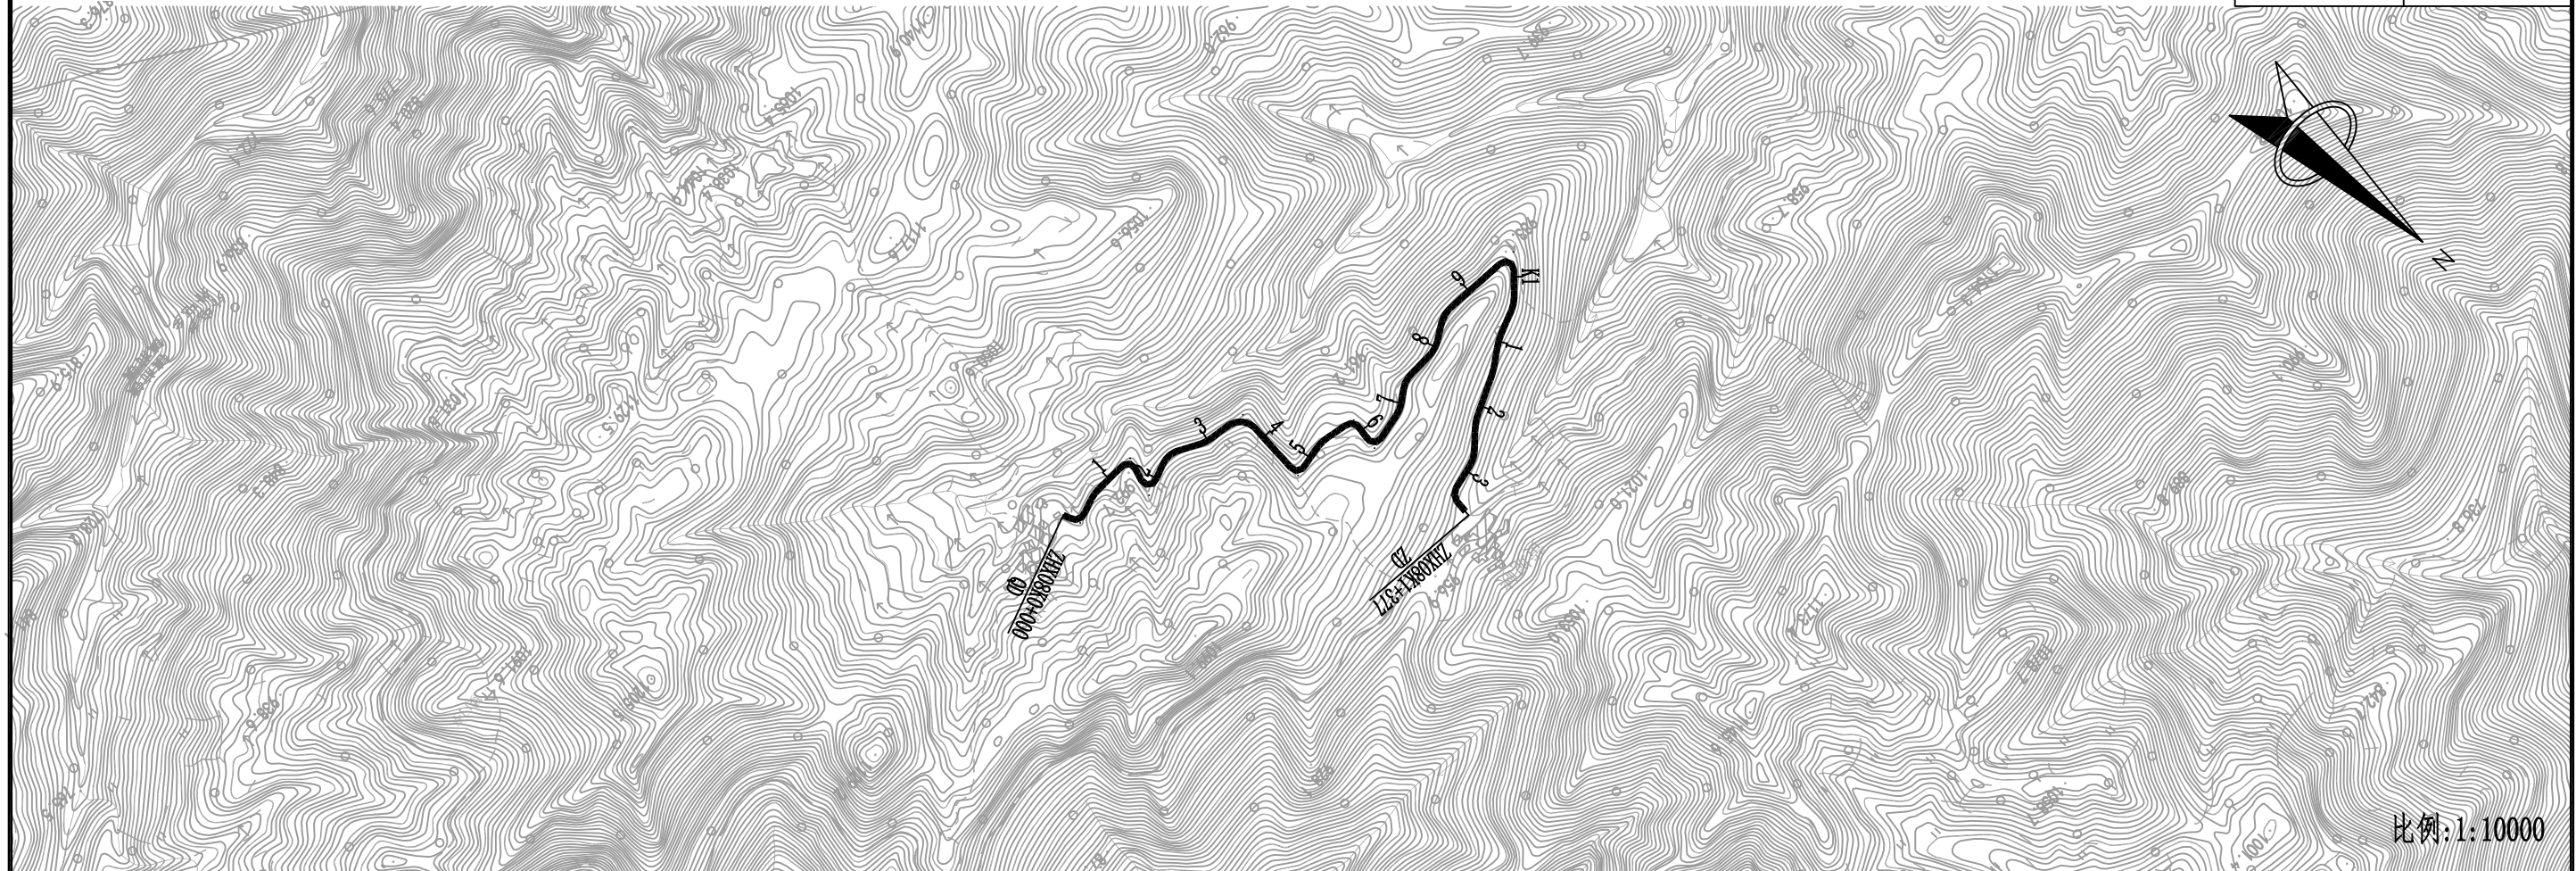


比例:1:10000

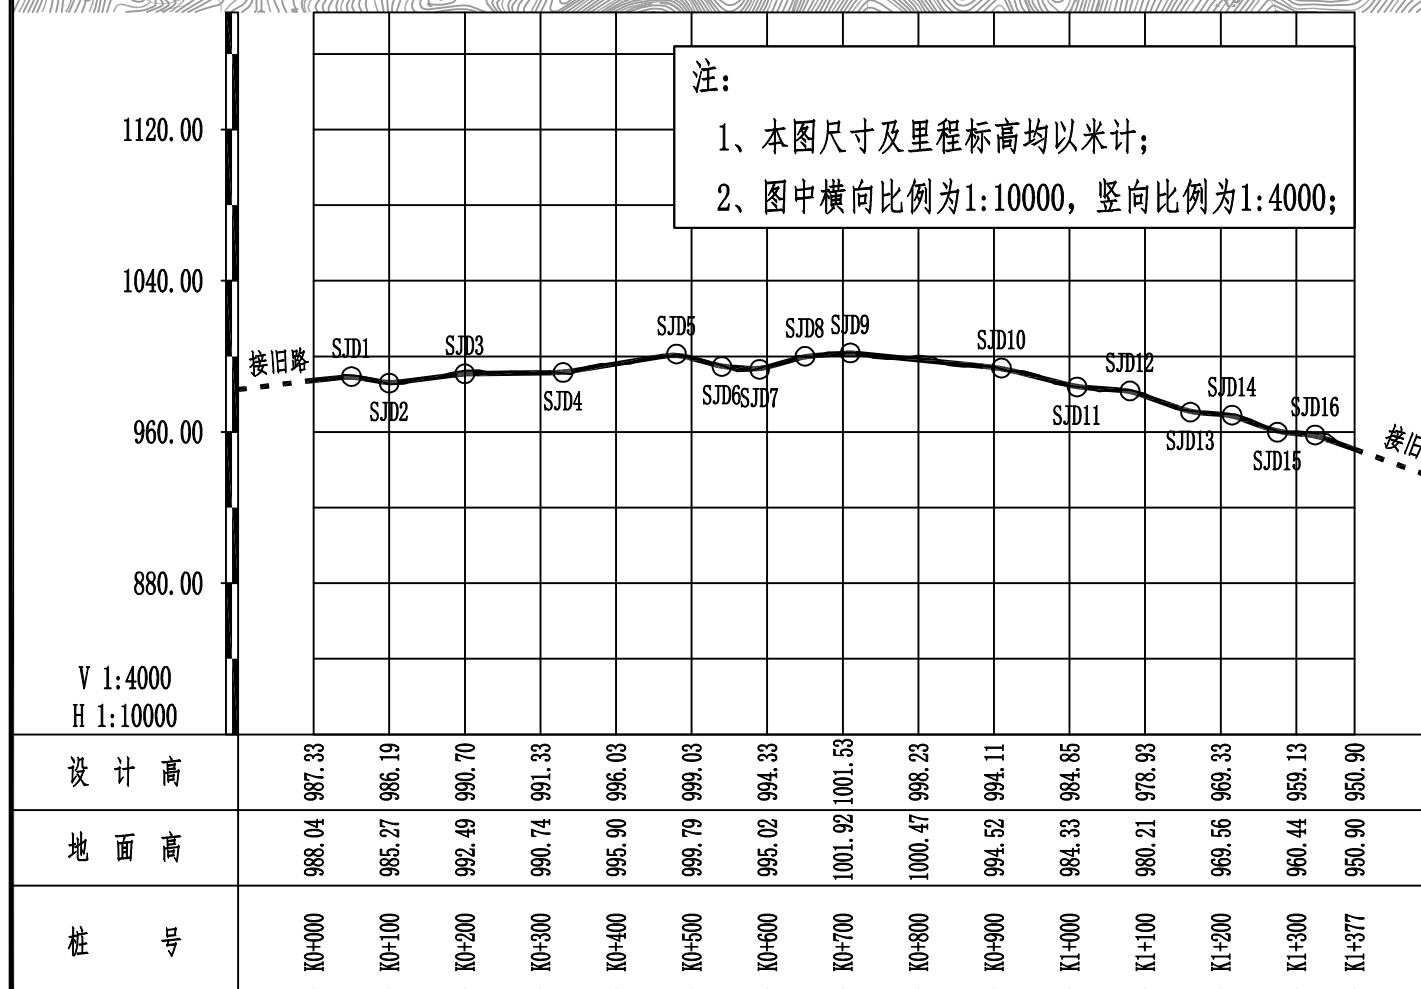


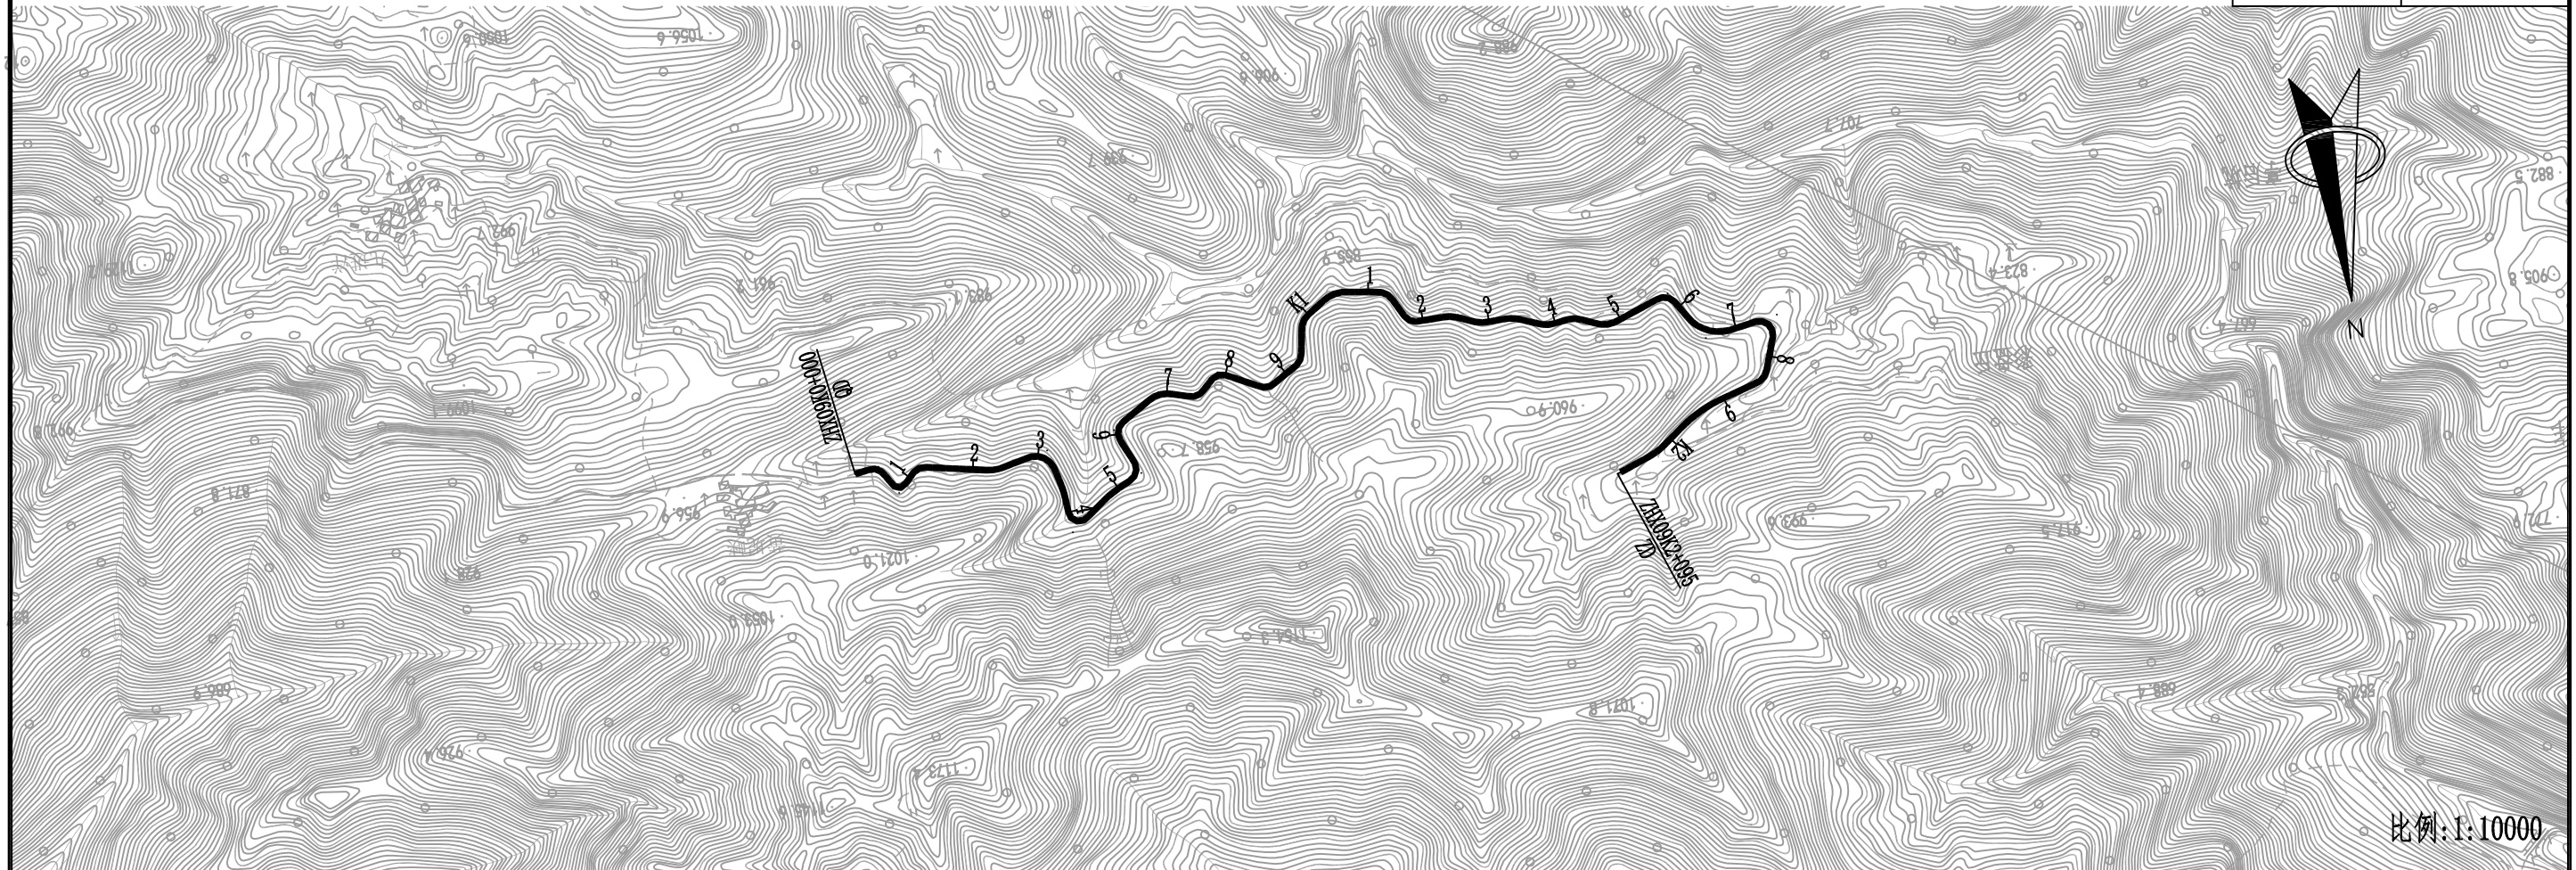


比例: 1:10000

注：
 1、本图尺寸及里程标高均以米计；
 2、图中横向比例为1:10000，竖向比例为1:4000；

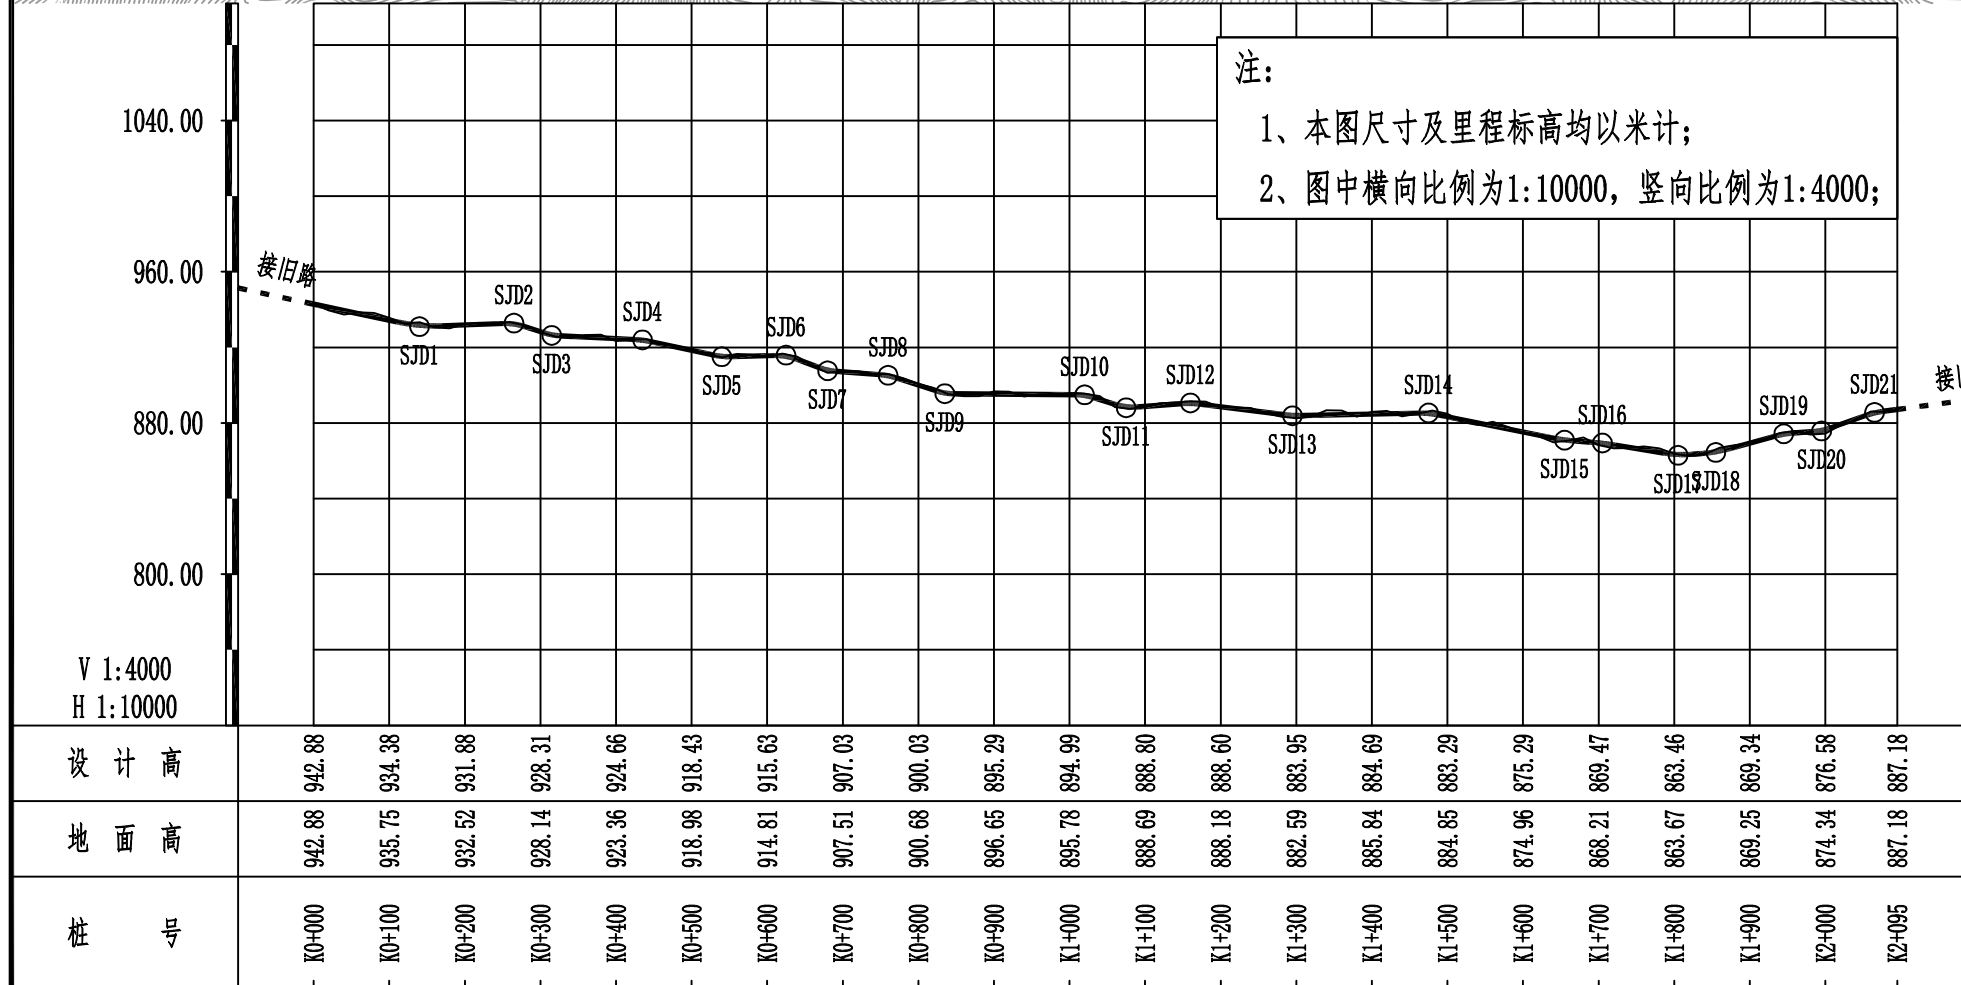

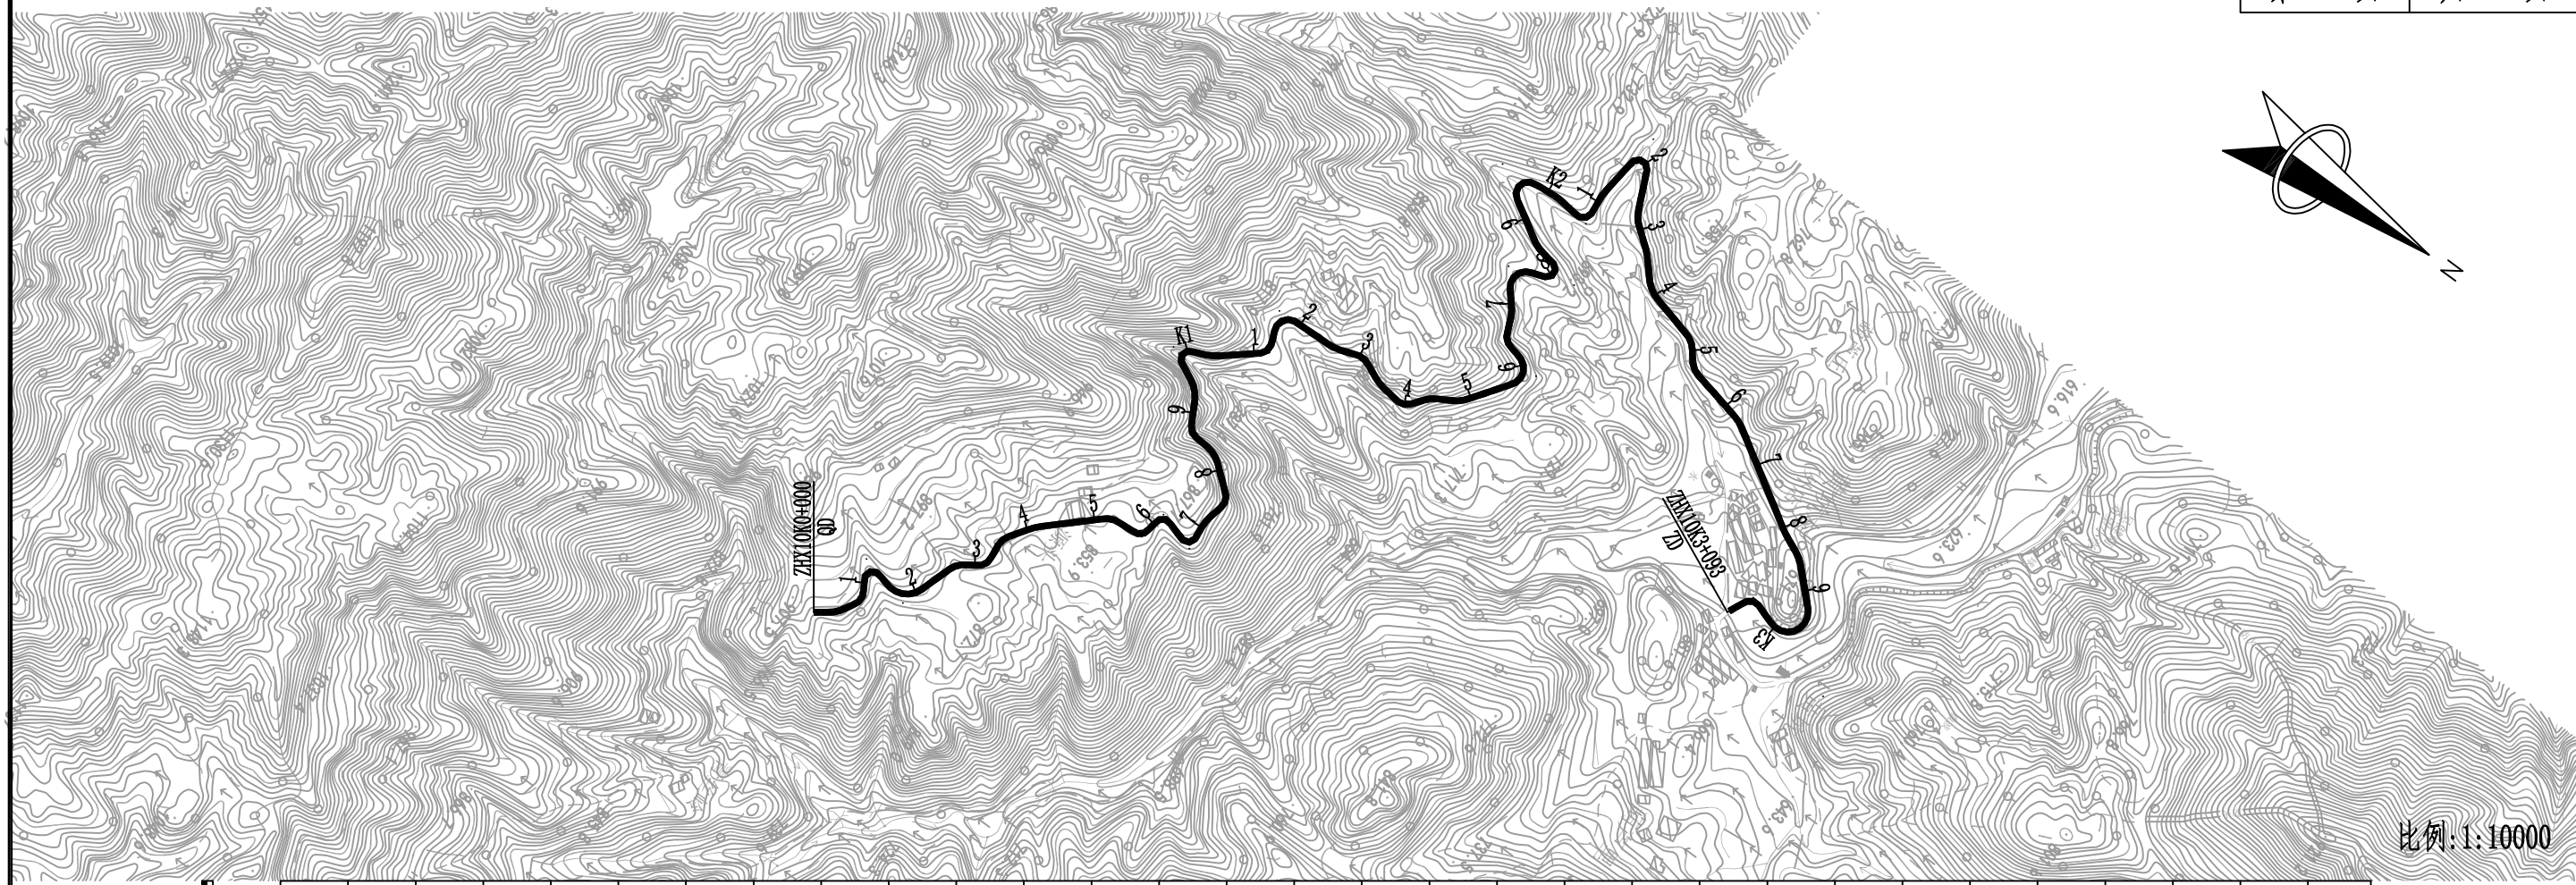



比例: 1:10000

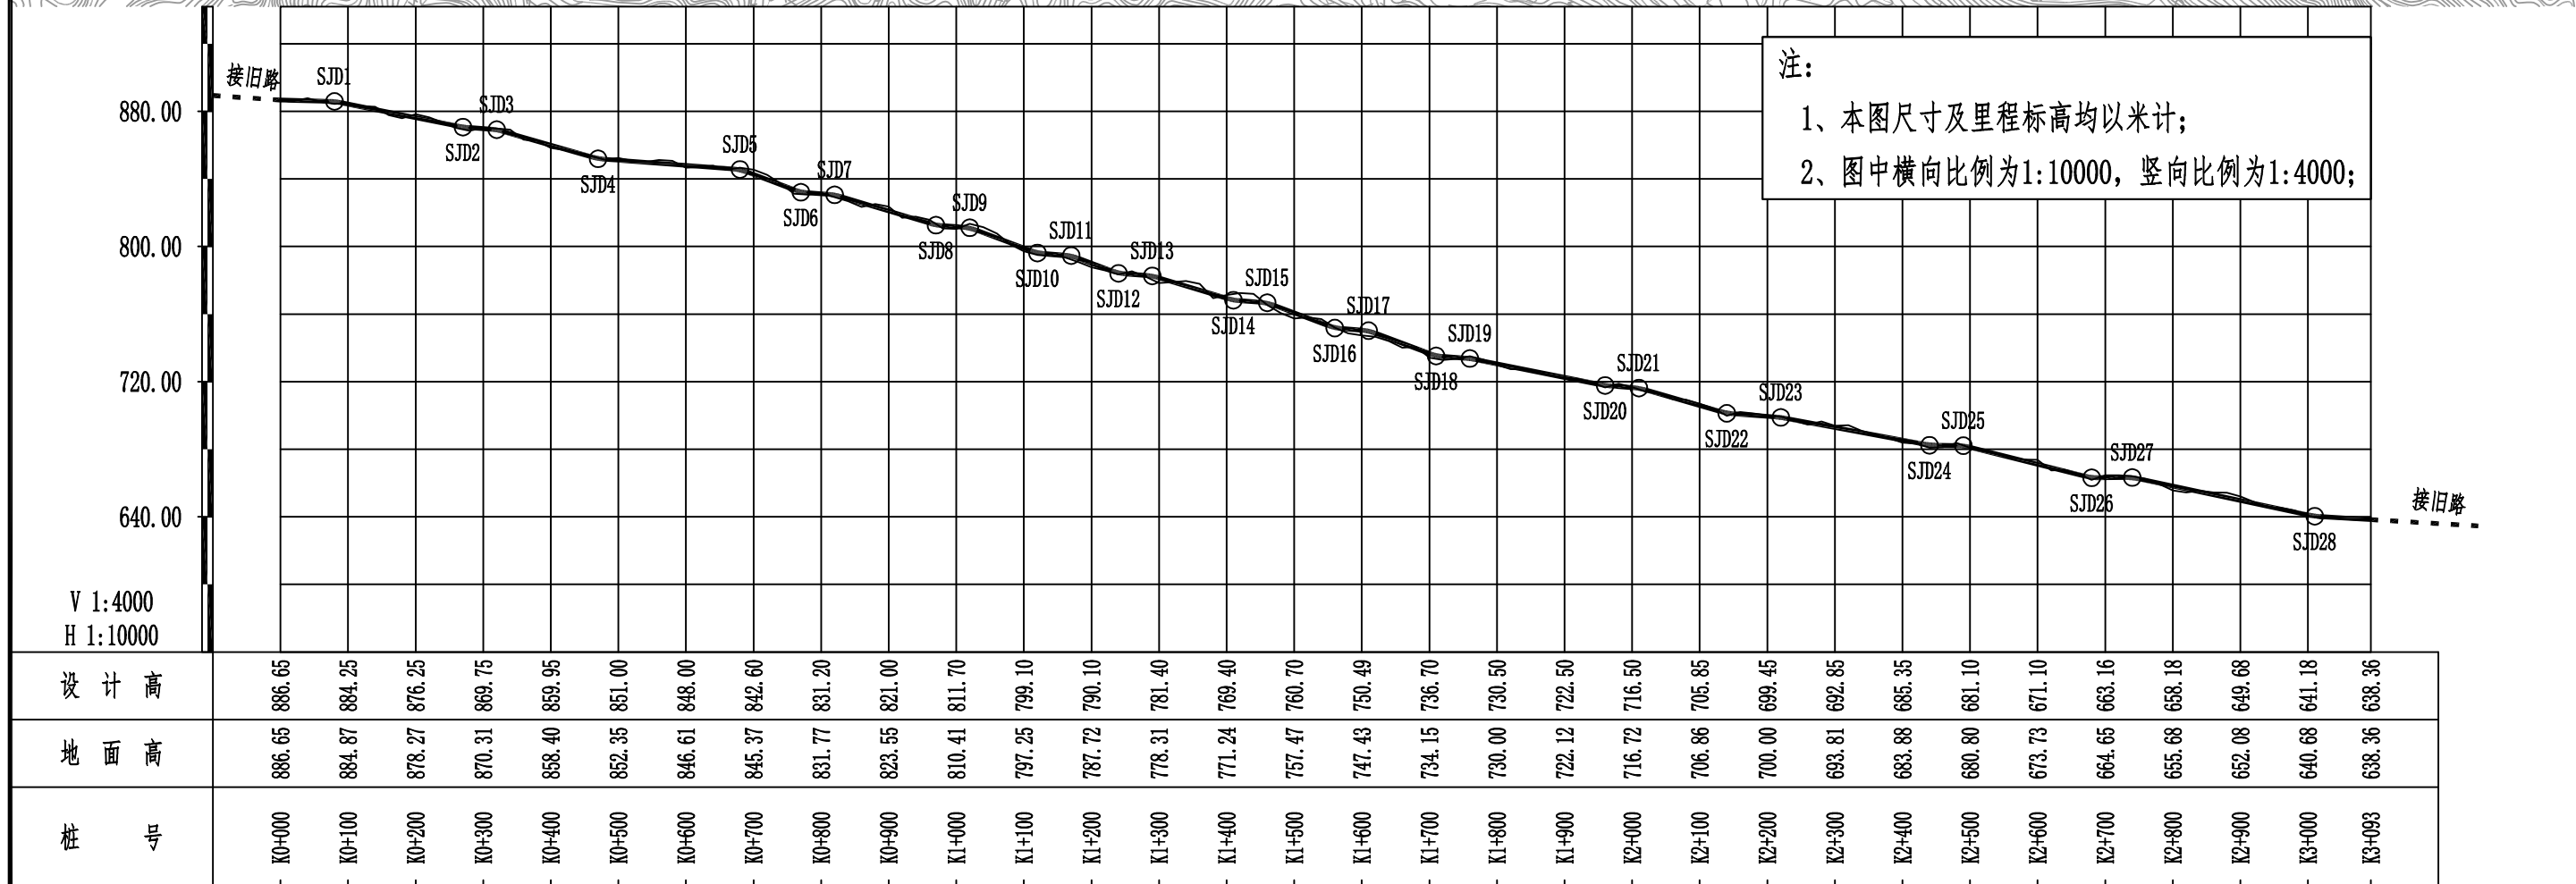





注：
 1、本图尺寸及里程标高均以米计；
 2、图中横向比例为1:10000，竖向比例为1:4000。

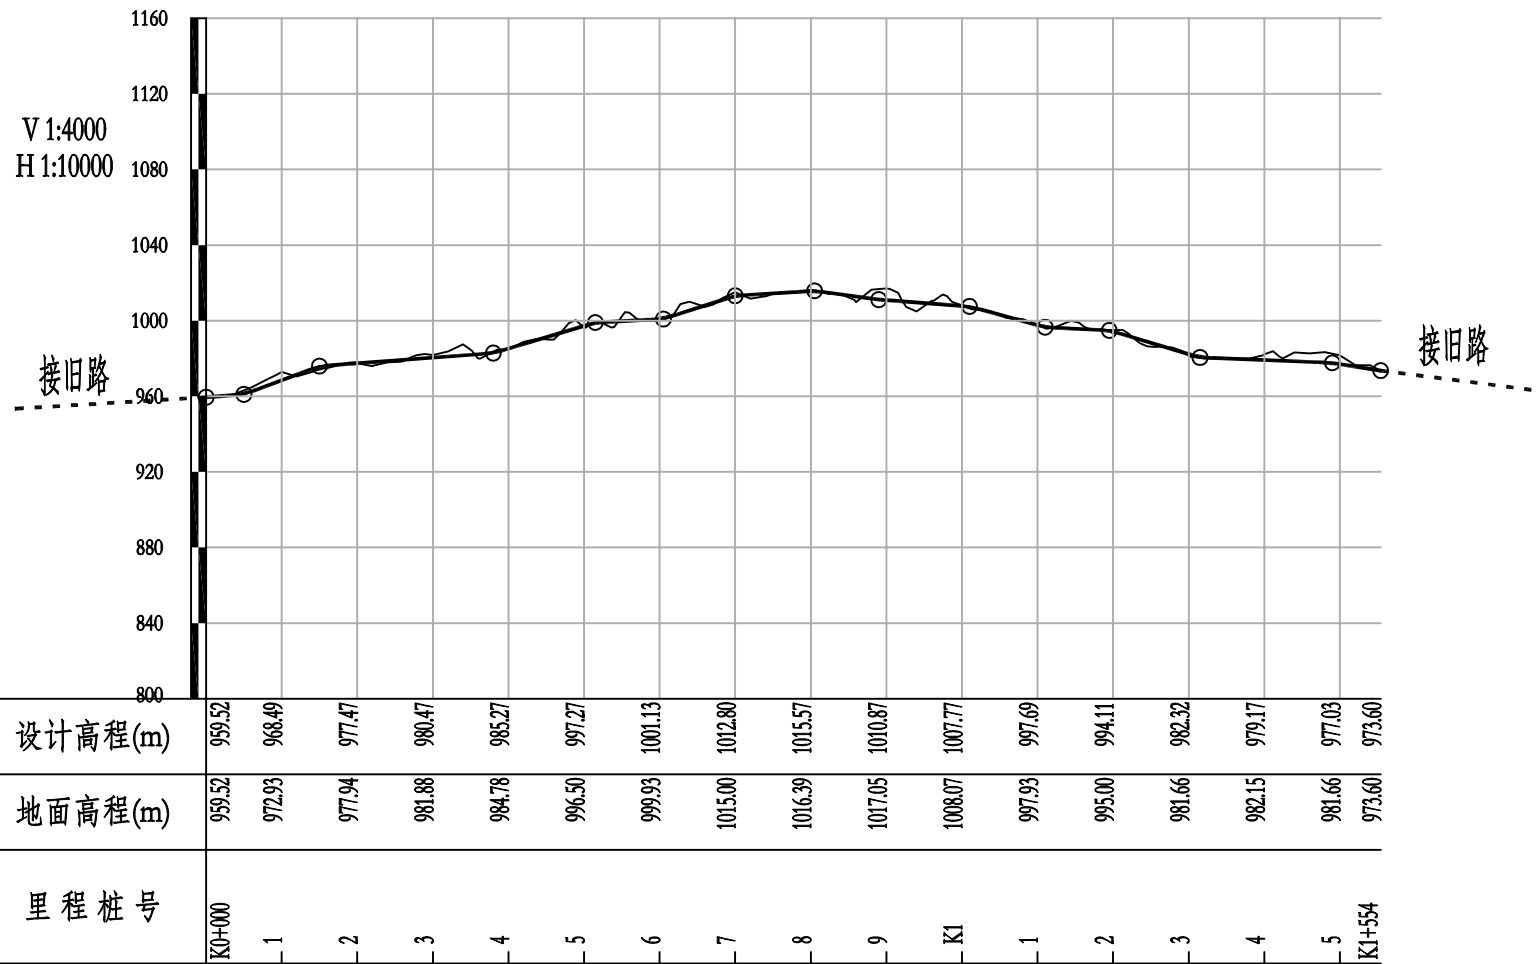

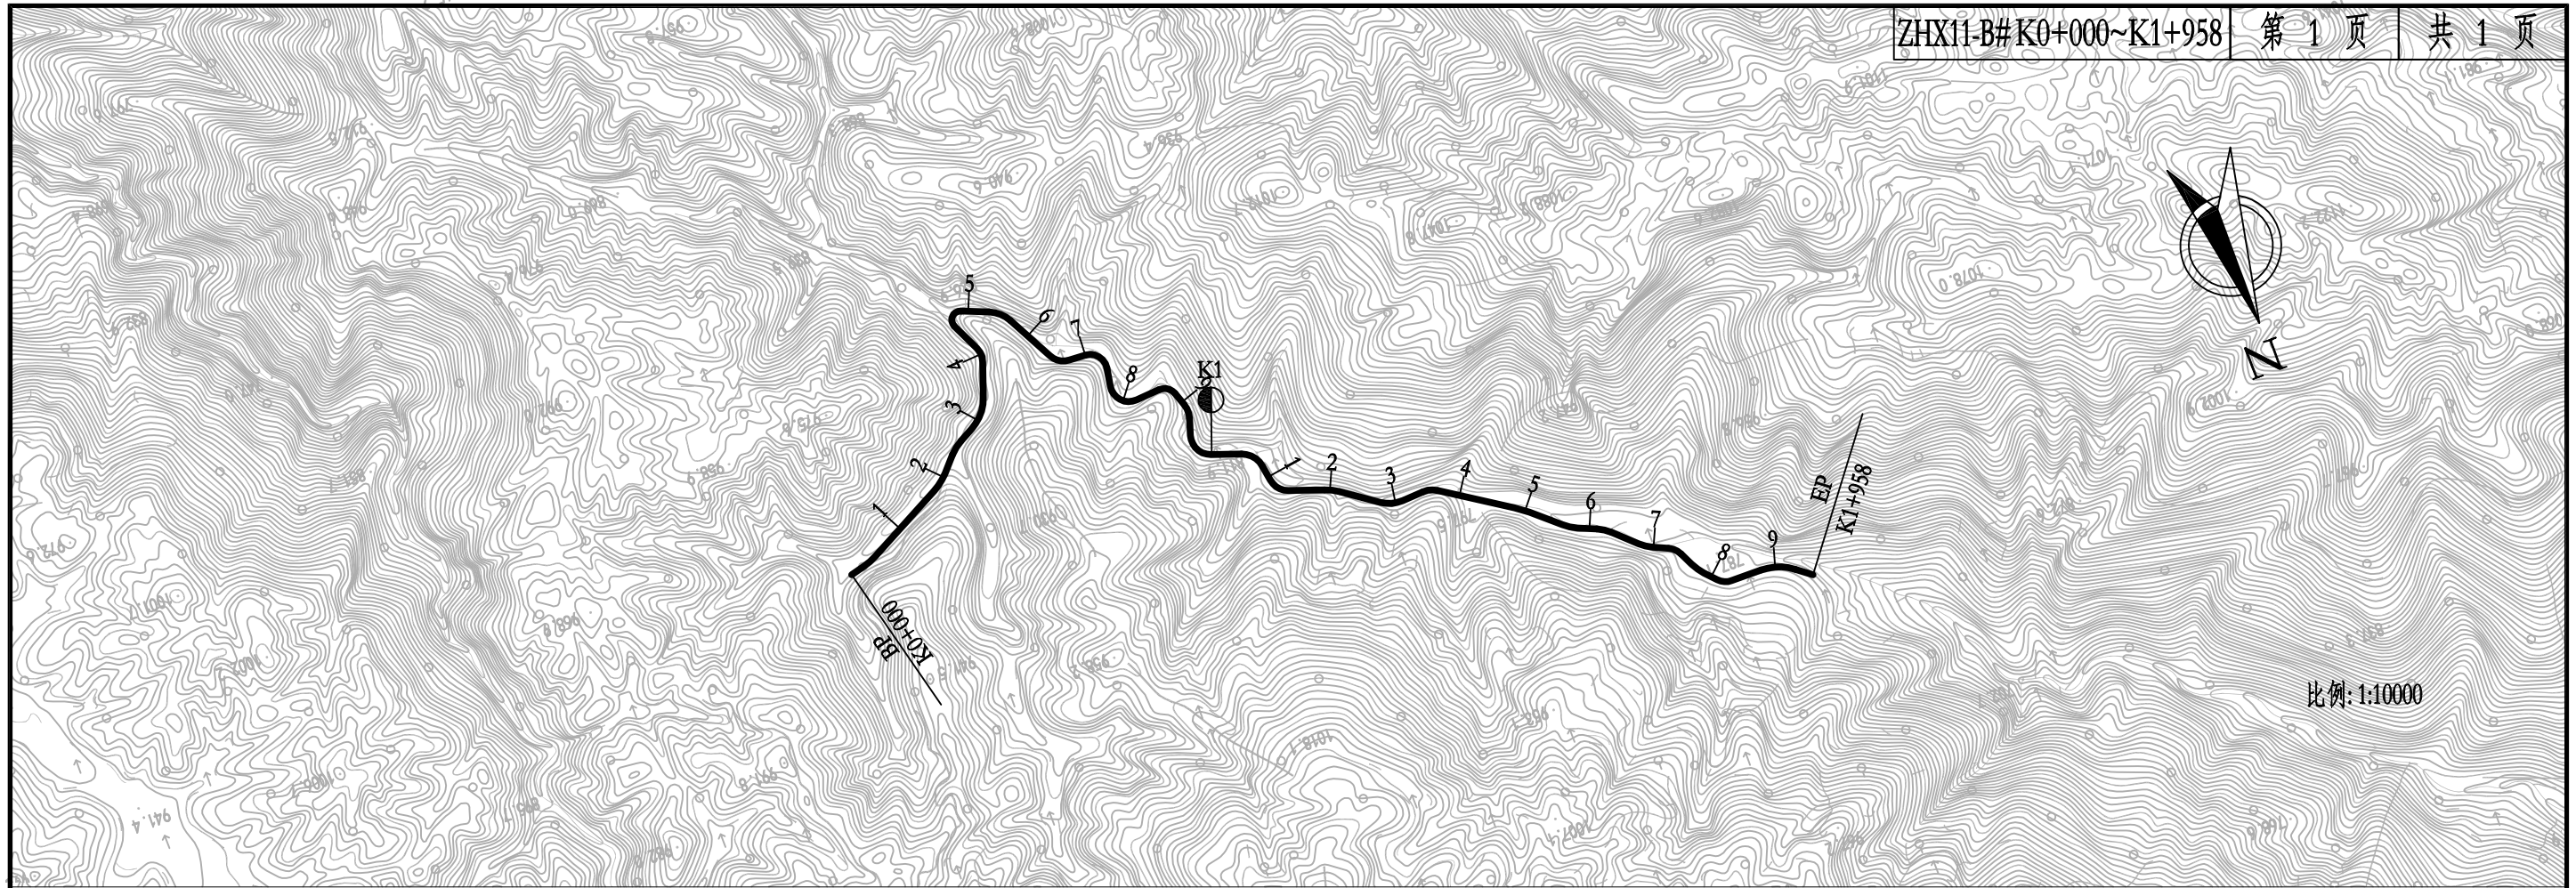

注：
 1、本图尺寸及里程标高均以米计；
 2、图中横向比例为1:10000，竖向比例为1:4000。

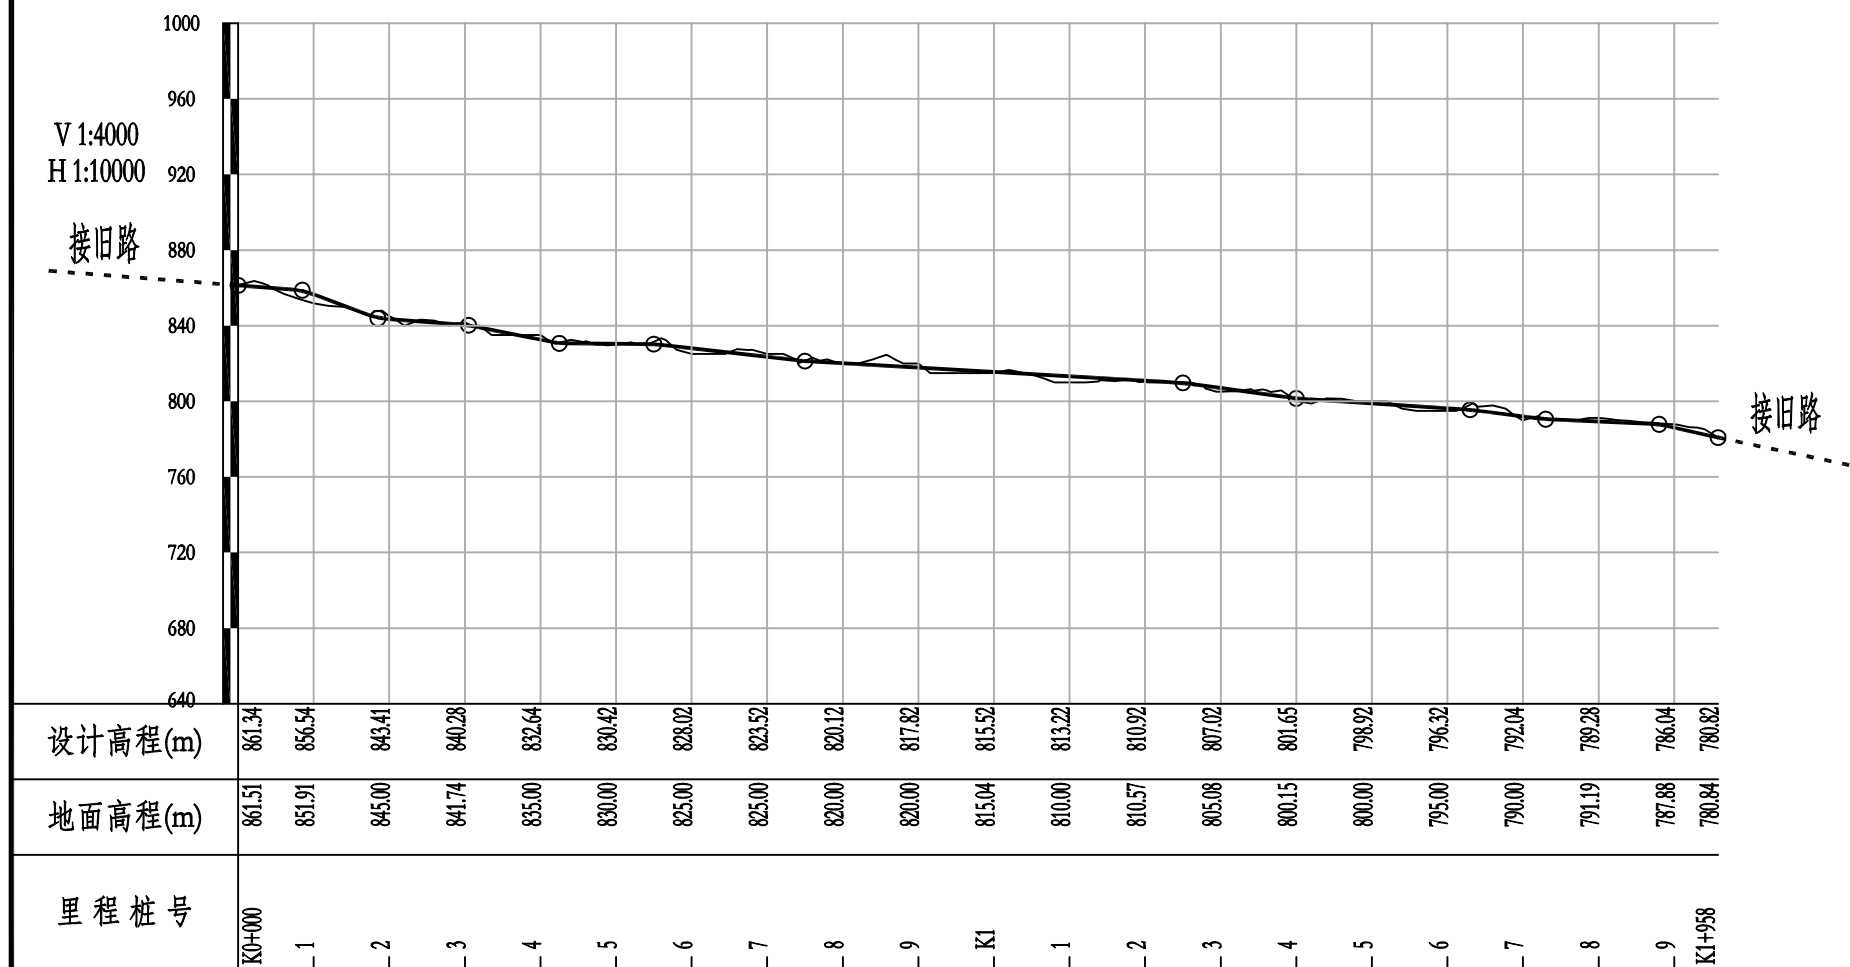



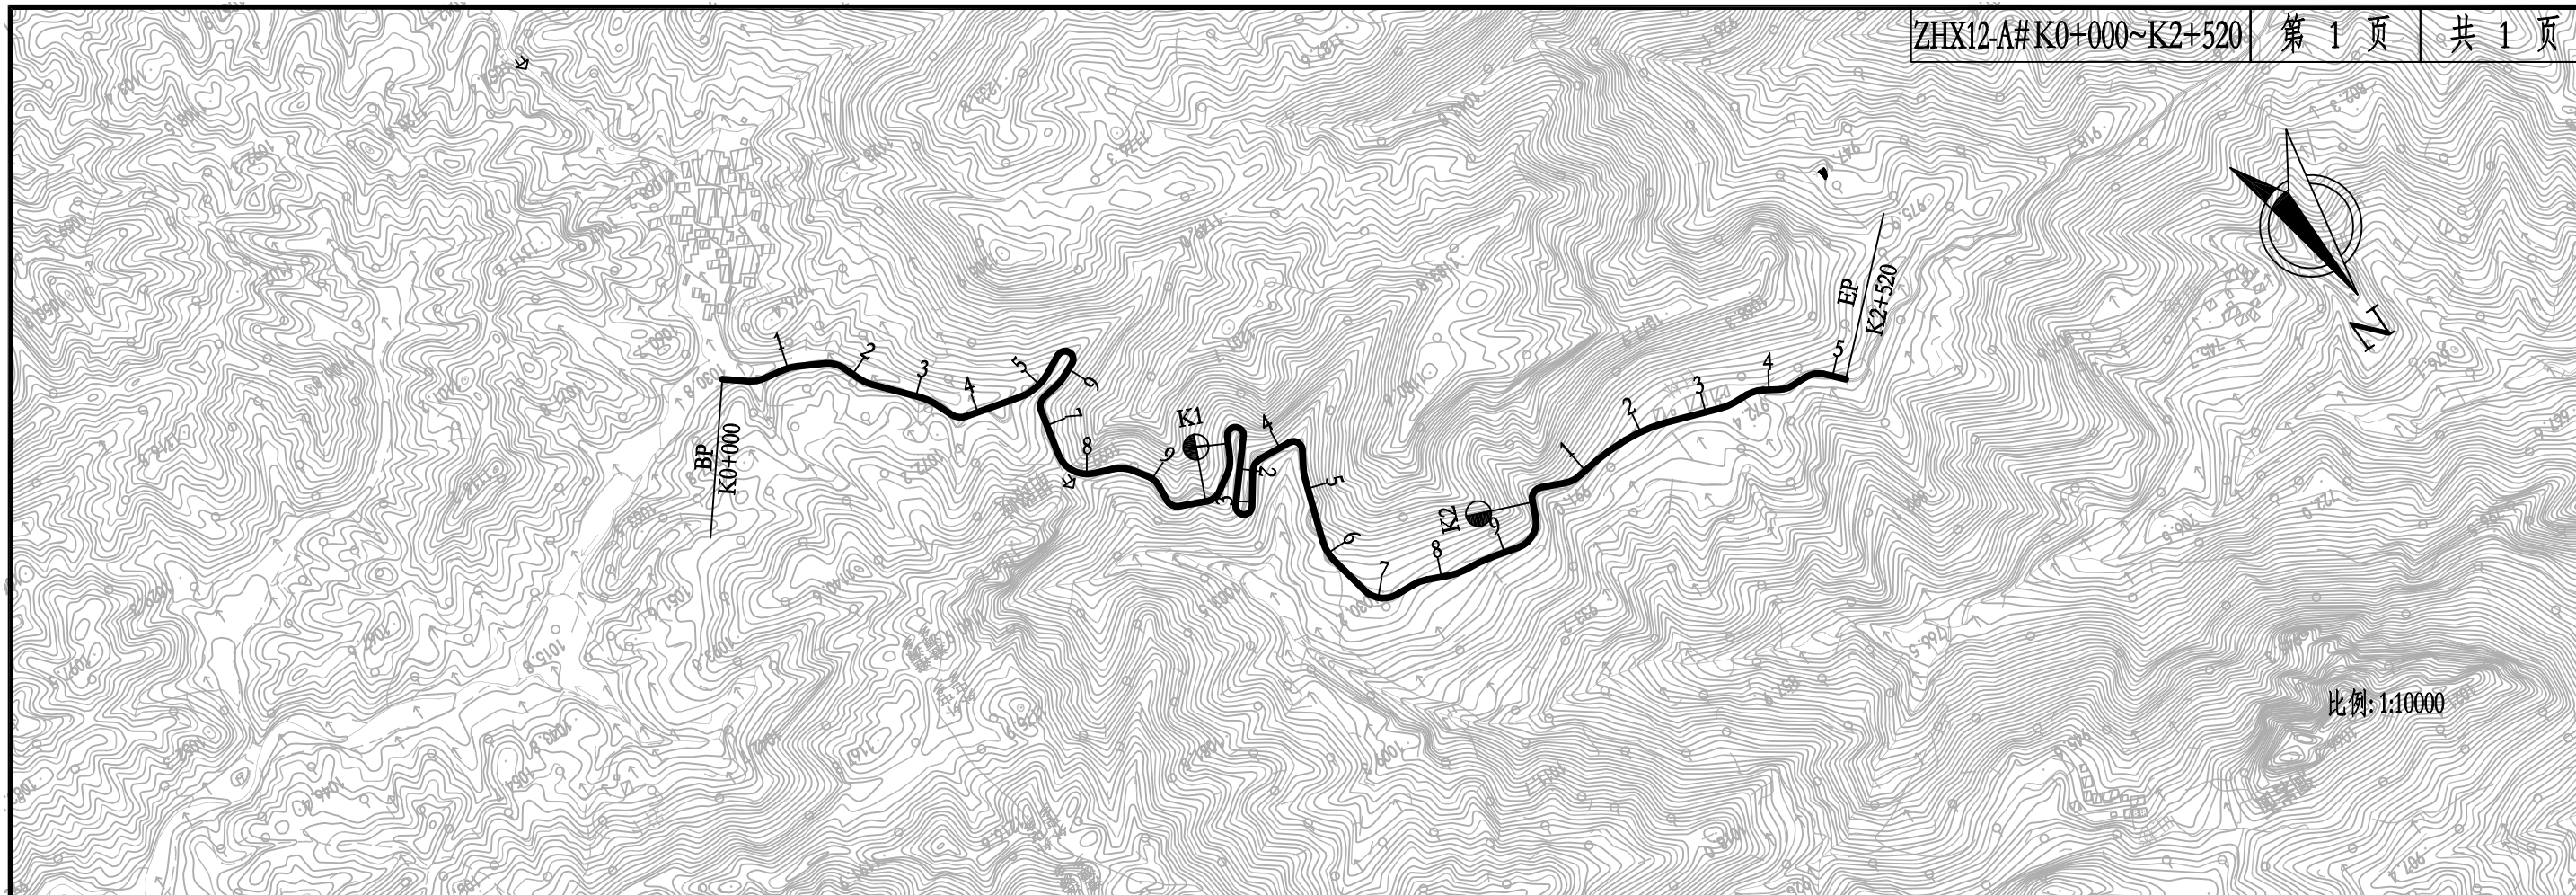


比例: 1:10000

注:

- 1、本图尺寸及里程标高均以米计;
- 2、图中横向比例为1:10000, 竖向比例为1:4000。

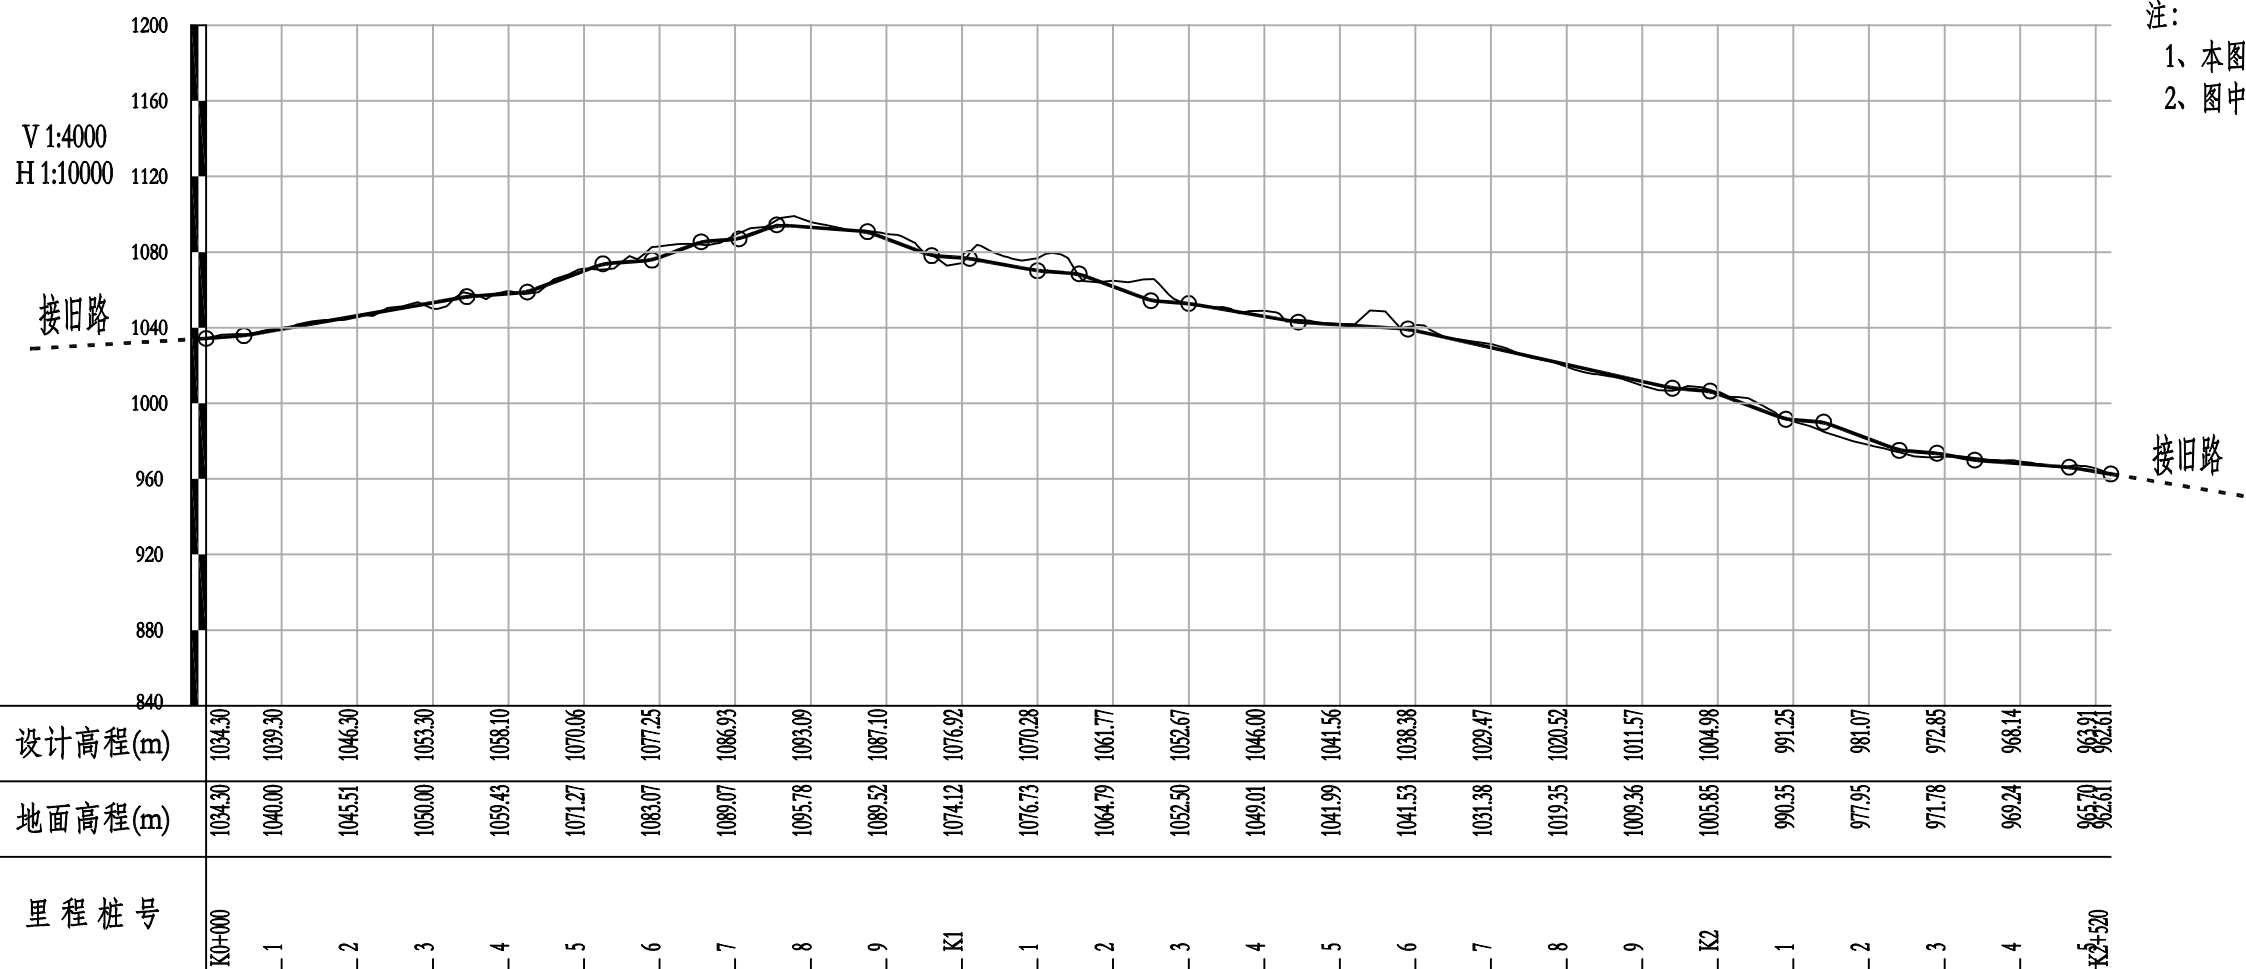

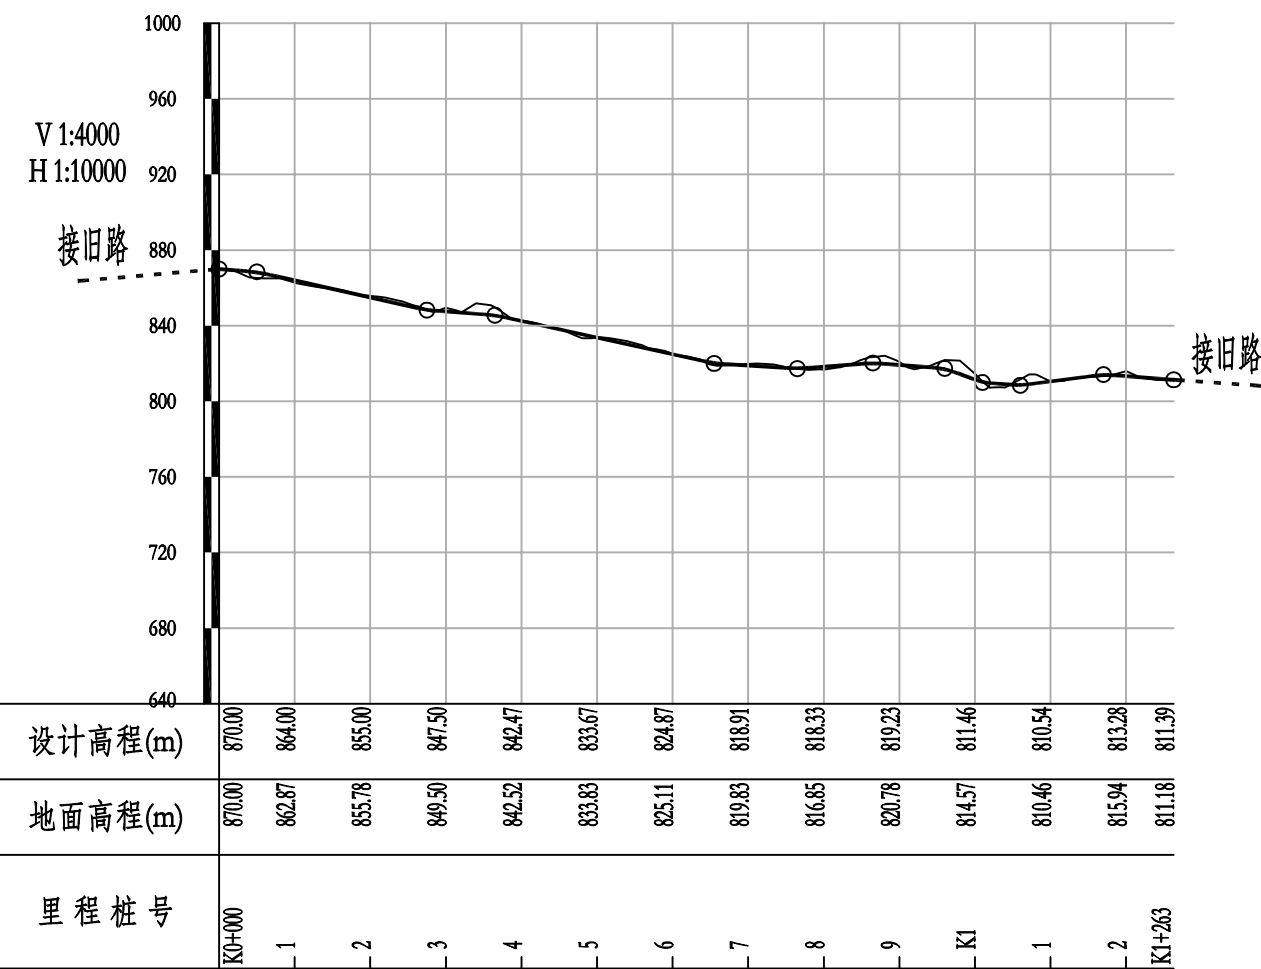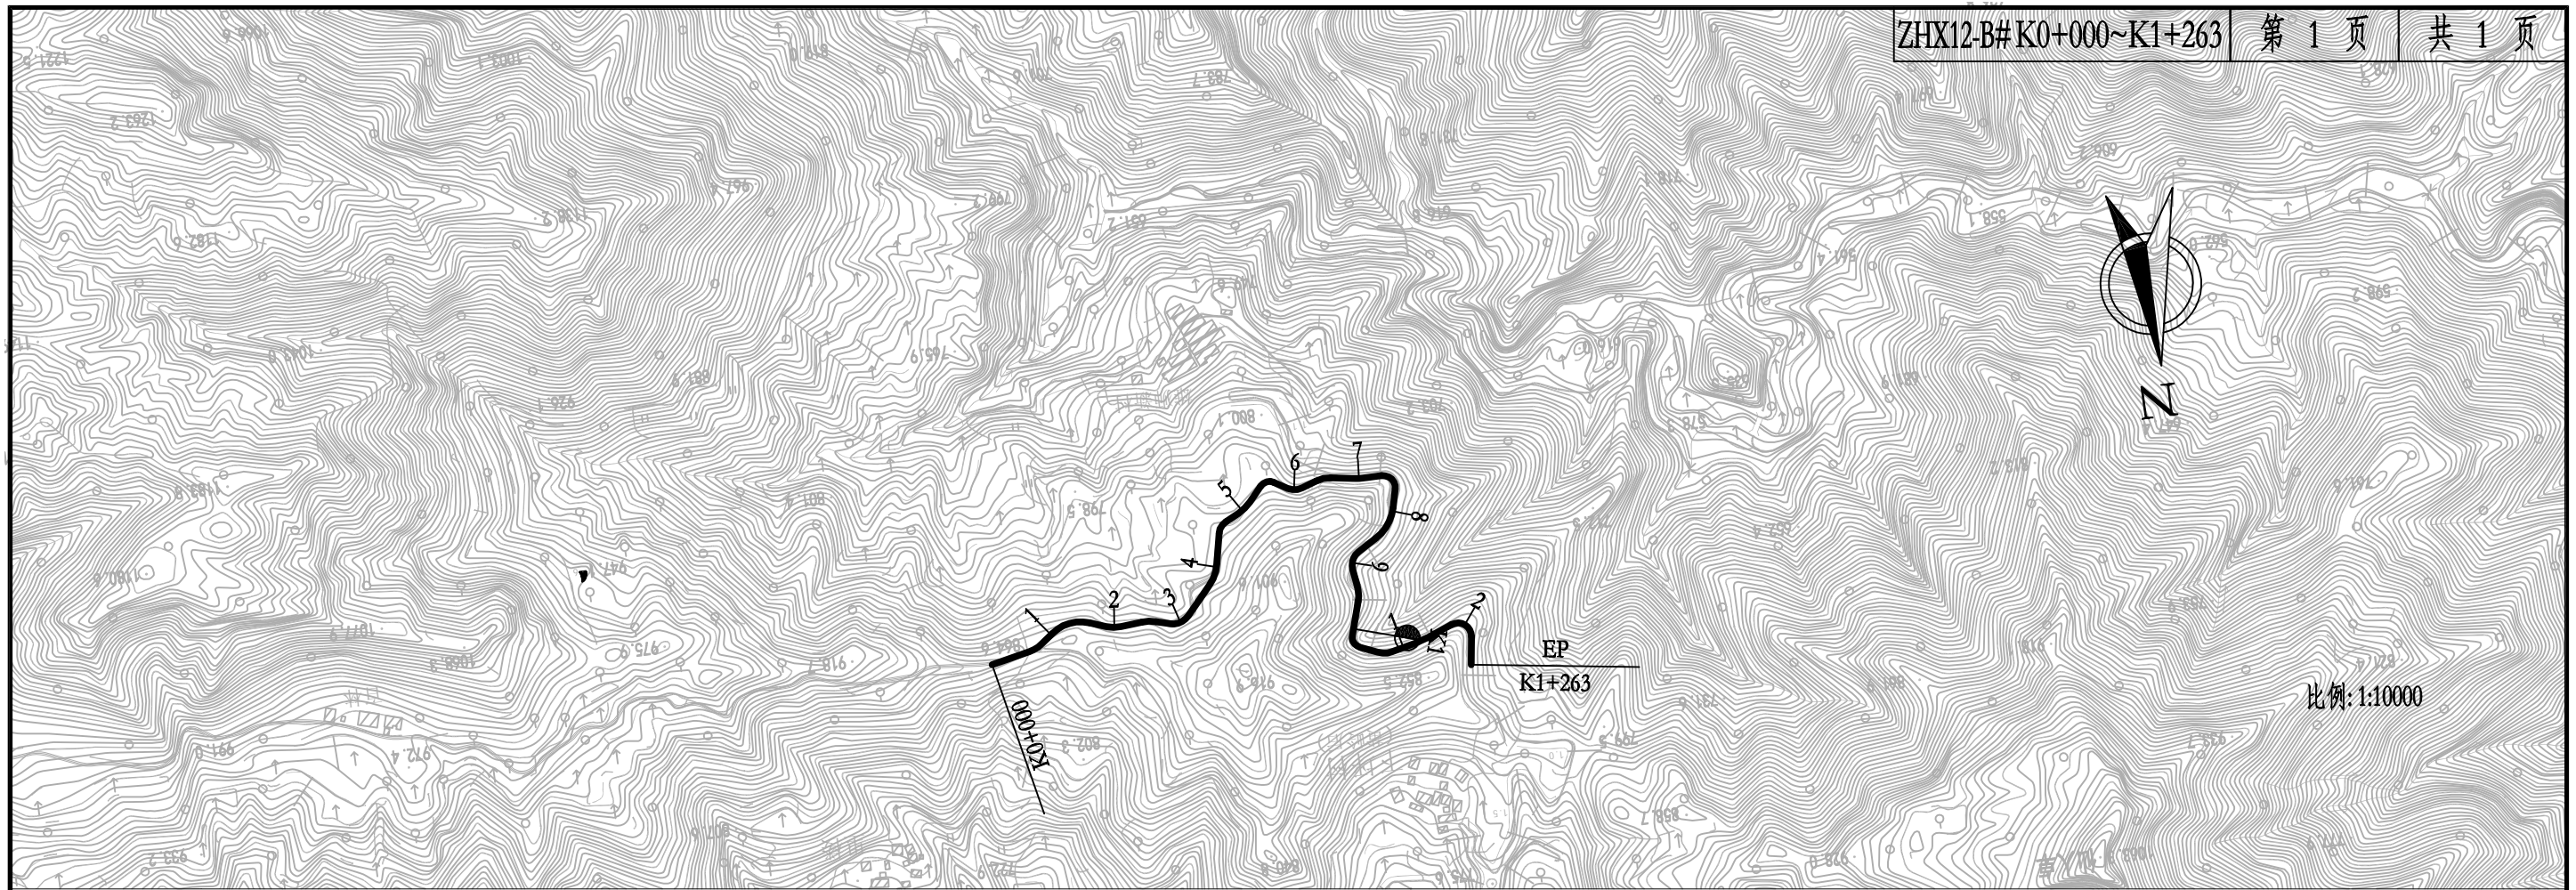

注：
 1、本图尺寸及里程标高均以米计；
 2、图中横向比例为1:10000，竖向比例为1:4000。